




The Dubay Group, Inc.
 84 Range Road
 Windham, NH 03087
 603-458-6462

Engineers
 Planners
 Surveyors

TheDubayGroup.com

NOTES:

1. THE PURPOSE OF THESE PLANS IS TO PROVIDE A GRAPHICAL SUMMARY TOOL DEPICTING POSSIBLE AREAS FOR ROAD DISCONTINUANCES ALONG A PORTION OF NH ROUTE 111.
2. INFORMATION SHOWN IS TAKEN FROM NHDOT ROUTE 111 CONSTRUCTION PLANS FAS-28(8) & S 28(3) DATED 1962 & 1955, AS ANNOTATED BY NHDOT RIGHT OF WAY BUREAU ORIGINAL RECORDS, AND TOWN OF WINDHAM GIS MAPPING.
3. REFER TO NHDOT LETTER TO SELECTMEN DATED 06/27/2012 FOR SPECIFIC RECLASSIFICATION INFORMATION.
4. INFORMATION SHOWN ON THESE PLANS IS APPROXIMATE AND FOR GRAPHICAL INFORMATION ONLY, AND MAY BE INCOMPLETE OR INACCURATE.
5. POSSIBLE WARRANT FOR ANY DISCONTINUANCES PUT FORTH BY THE SELECTMEN SHOULD BE INTERPRETED AND WRITTEN VIA CONSULTATION WITH THE TOWN ATTORNEY, THIS SHOULD BE IN THE FORM OF A SINGLE GENERAL DESCRIPTIVE PACKAGE ALONG BOTH STATE ROAD PROJECTS.
6. TAX MAP LINENWORK, LOT #'S, & RIGHT OF WAY SHOWN IN BLUE ARE APPROXIMATE AND TAKEN FROM TOWN GIS.
7. FOR ANY PARTICULAR PARCEL, ADDITIONAL SURVEY AND LEGAL WORK WOULD BE REQUIRED TO IDENTIFY AND ESTABLISH SPECIFIC LIMITS AND DISPOSITION.

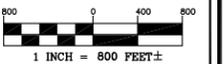


DRAWN BY: WA
 CHECKED BY: KR
 DATE: JAN. 10, 2015
 SCALE: 1"=800'±
 FILE: ROUTE111
 DEED REF: -


PREPARED FOR:
TOWN OF WINDHAM
BOARD OF SELECTMEN
 4 NORTH LOWELL ROAD
 WINDHAM, NH 03087

SHEET TITLE:
DISCONTINUANCE EVALUATION PLANS

PROJECT #153 SHEET 1 of 7

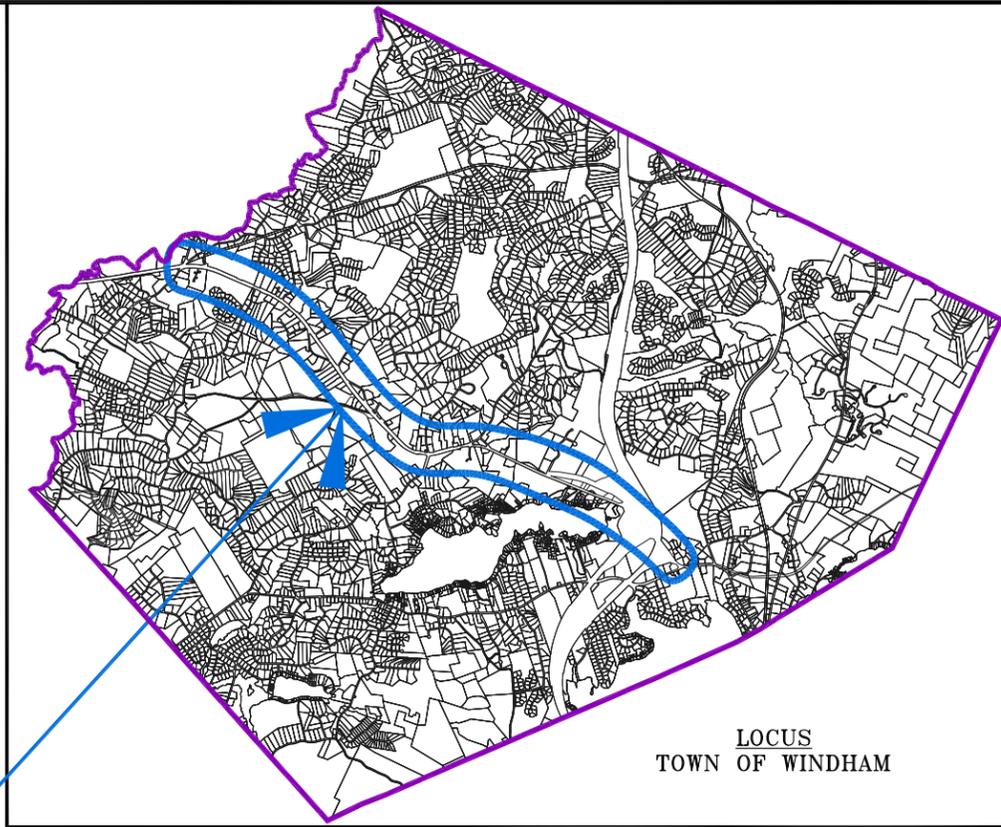

LOCUS
 TOWN OF WINDHAM

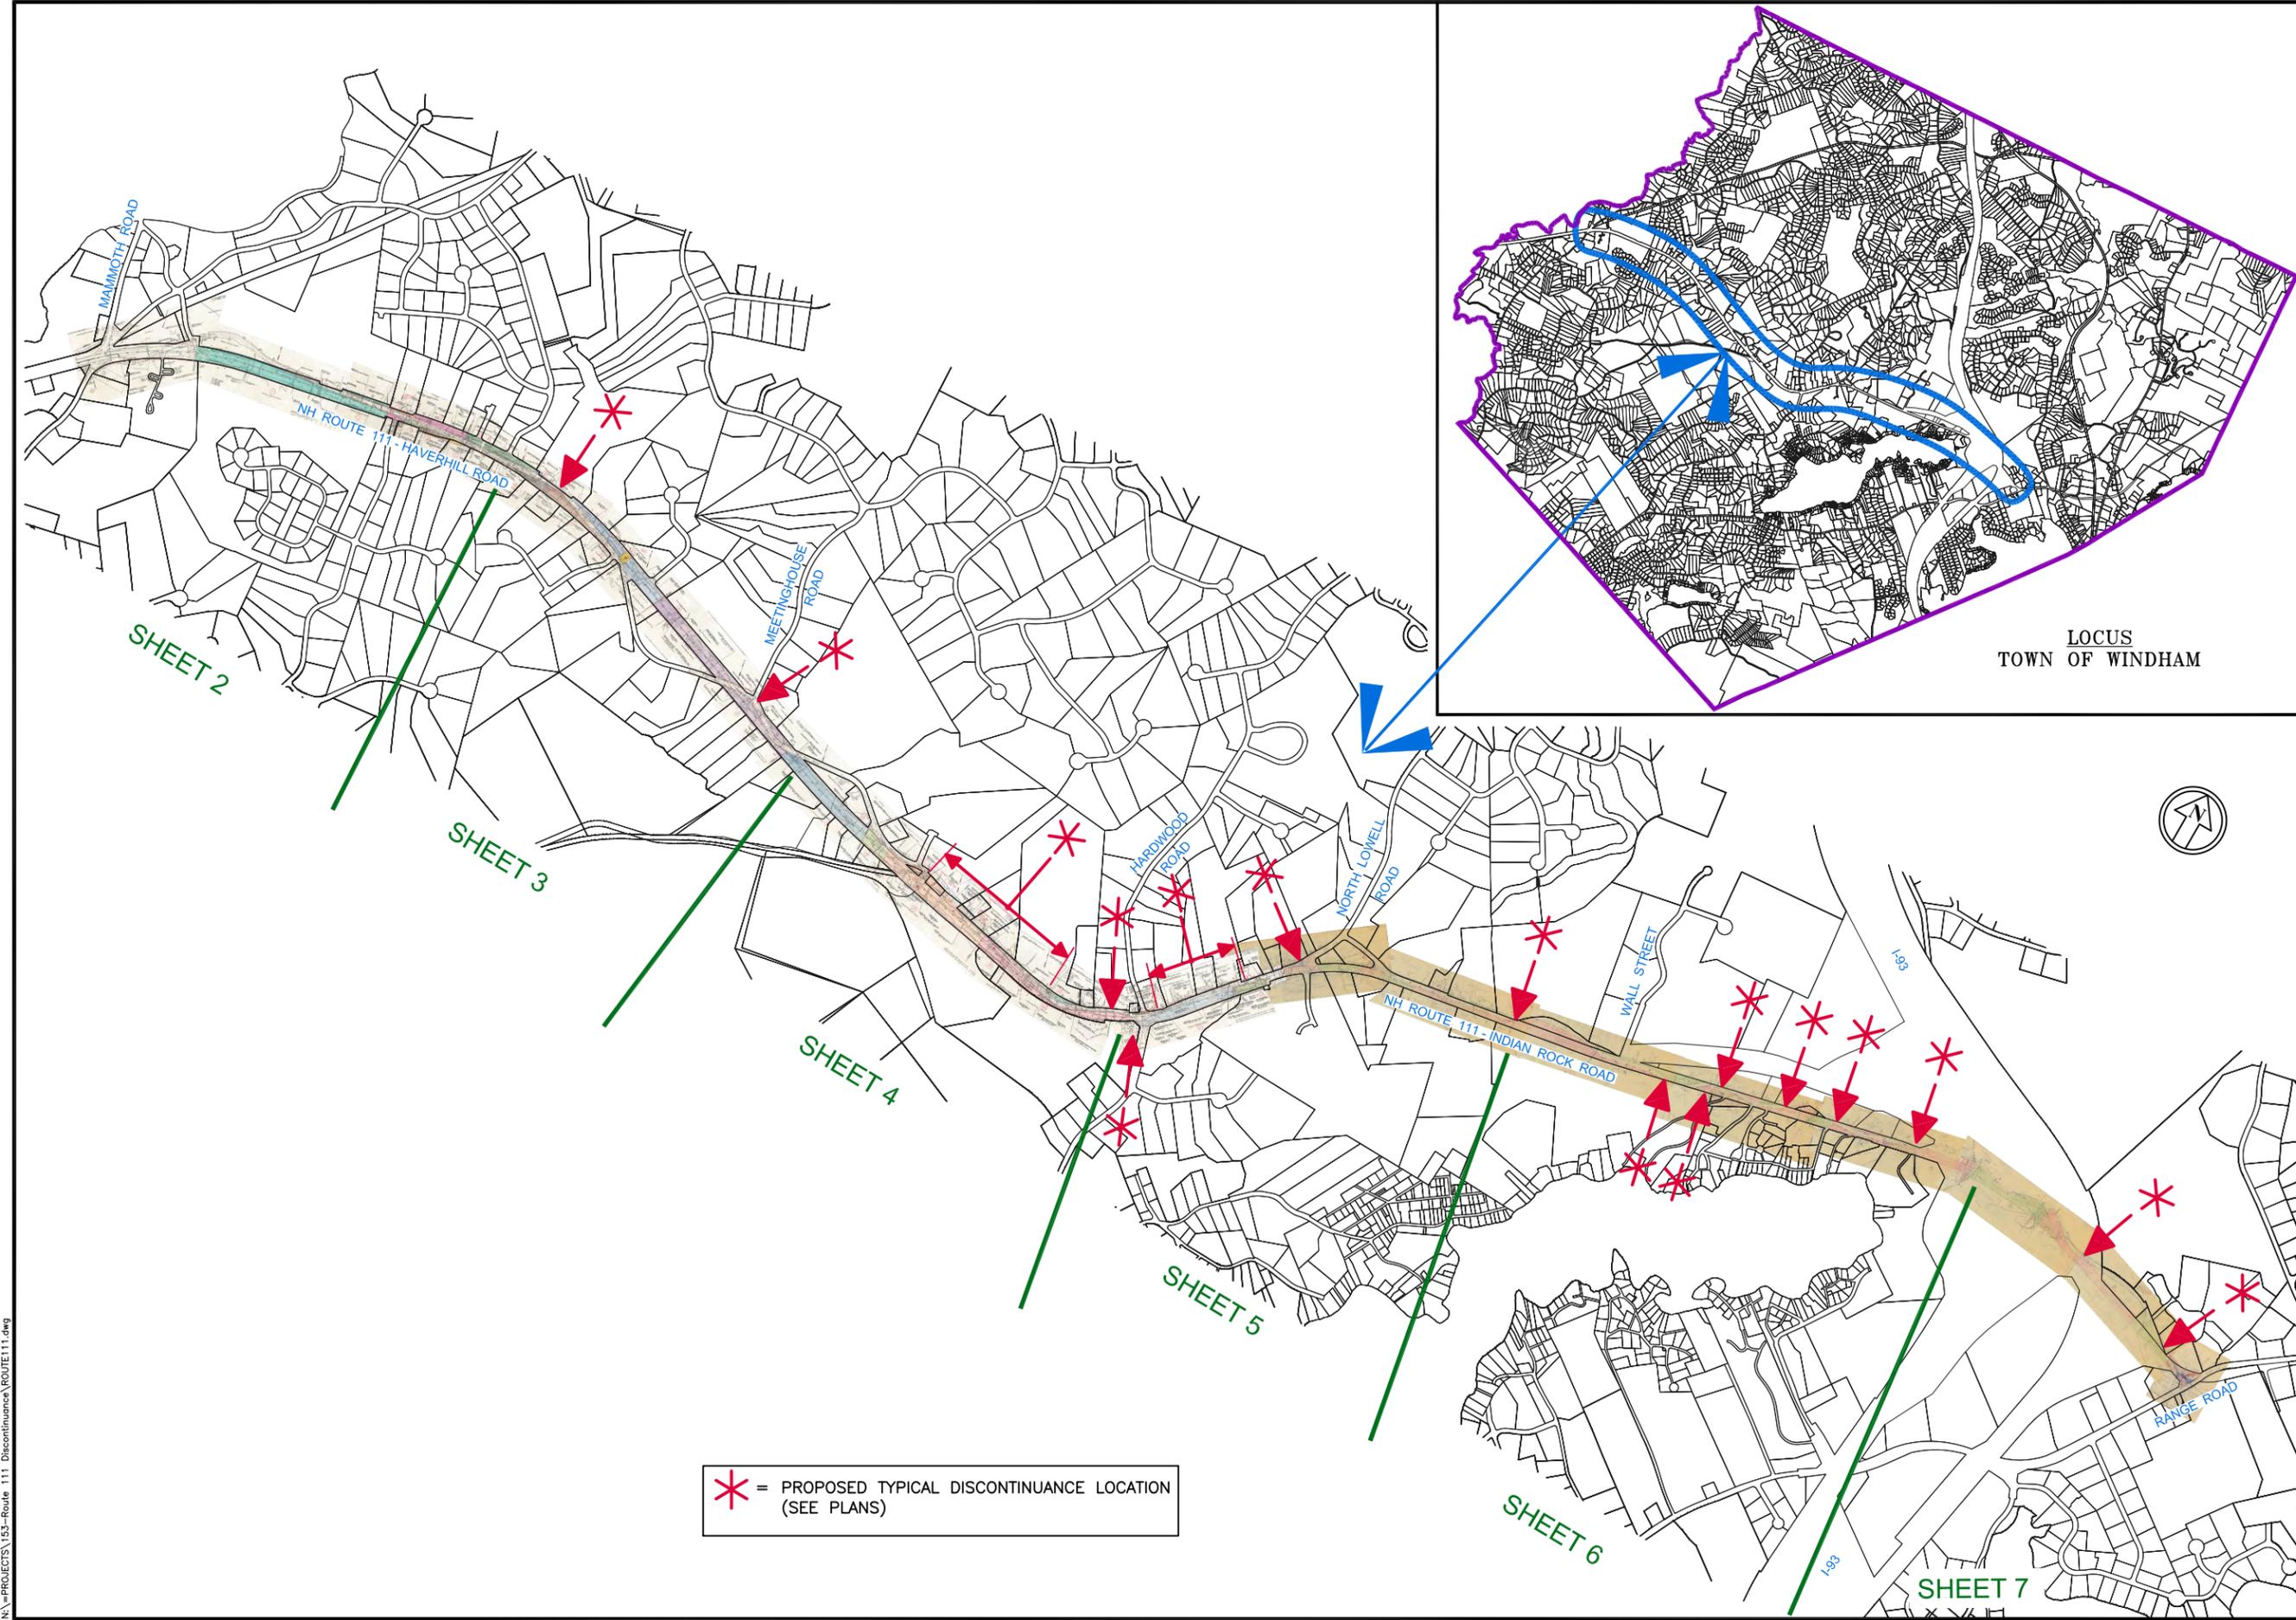

* = PROPOSED TYPICAL DISCONTINUANCE LOCATION (SEE PLANS)

N:\PROJECTS\153-Route 111 Discontinuance\ROUTE111.dwg



The Dubai Group, Inc.

84 Range Road
Windham, NH 03087
603-458-6462

Engineers
Planners
Surveyors

TheDubayGroup.com

NOTES:

1. THE PURPOSE OF THESE PLANS IS TO PROVIDE A GRAPHICAL SUMMARY TOOL, DEPICTING POSSIBLE AREAS FOR ROAD DISCONTINUANCES ALONG A PORTION OF NH ROUTE 111.
2. INFORMATION SHOWN IS TAKEN FROM NHDOT ROUTE 111 CONSTRUCTION PLANS FAS-28(B) & S 28(C) DATED 1962 & 1955, AS ANNOTATED BY NHDOT RIGHT OF WAY BUREAU ORIGINAL RECORDS, AND TOWN OF WINDHAM GIS MAPPING.
3. REFER TO NHDOT LETTER TO SELECTMEN DATED 06/27/2012 FOR SPECIFIC RECLASSIFICATION INFORMATION.
4. INFORMATION SHOWN ON THESE PLANS IS APPROXIMATE AND FOR GRAPHICAL INFORMATION ONLY, AND MAY BE INCOMPLETE OR INACCURATE.
5. POSSIBLE WARRANT FOR ANY DISCONTINUANCES PUT FORTH BY THE SELECTMEN SHOULD BE INTERPRETED AND WRITTEN VIA CONSULTATION WITH THE TOWN ATTORNEY, THIS SHOULD BE IN THE FORM OF A SINGLE GENERAL DESCRIPTIVE PACKAGE ALONG BOTH STATE ROAD PROJECTS.
6. TAX MAP LINENWORK, LOT #'S, & RIGHT OF WAY SHOWN IN BLUE ARE APPROXIMATE AND TAKEN FROM TOWN GIS.
7. FOR ANY PARTICULAR PARCEL, ADDITIONAL SURVEY AND LEGAL WORK WOULD BE REQUIRED TO IDENTIFY AND ESTABLISH SPECIFIC LIMITS AND DISPOSITION.





1 INCH = 80 FEET

DRAWN BY: WA
 CHECKED BY: KR
 DATE: JAN. 10, 2015
 SCALE: 1"=80'
 FILE: ROUTE111
 DEED REF: -

PREPARED FOR:
TOWN OF WINDHAM
 BOARD OF SELECTMEN
 4 NORTH LOWELL ROAD
 WINDHAM, NH 03087

SHEET TITLE:
DISCONTINUANCE EVALUATION PLANS

PROJECT #153 SHEET 2 of 7

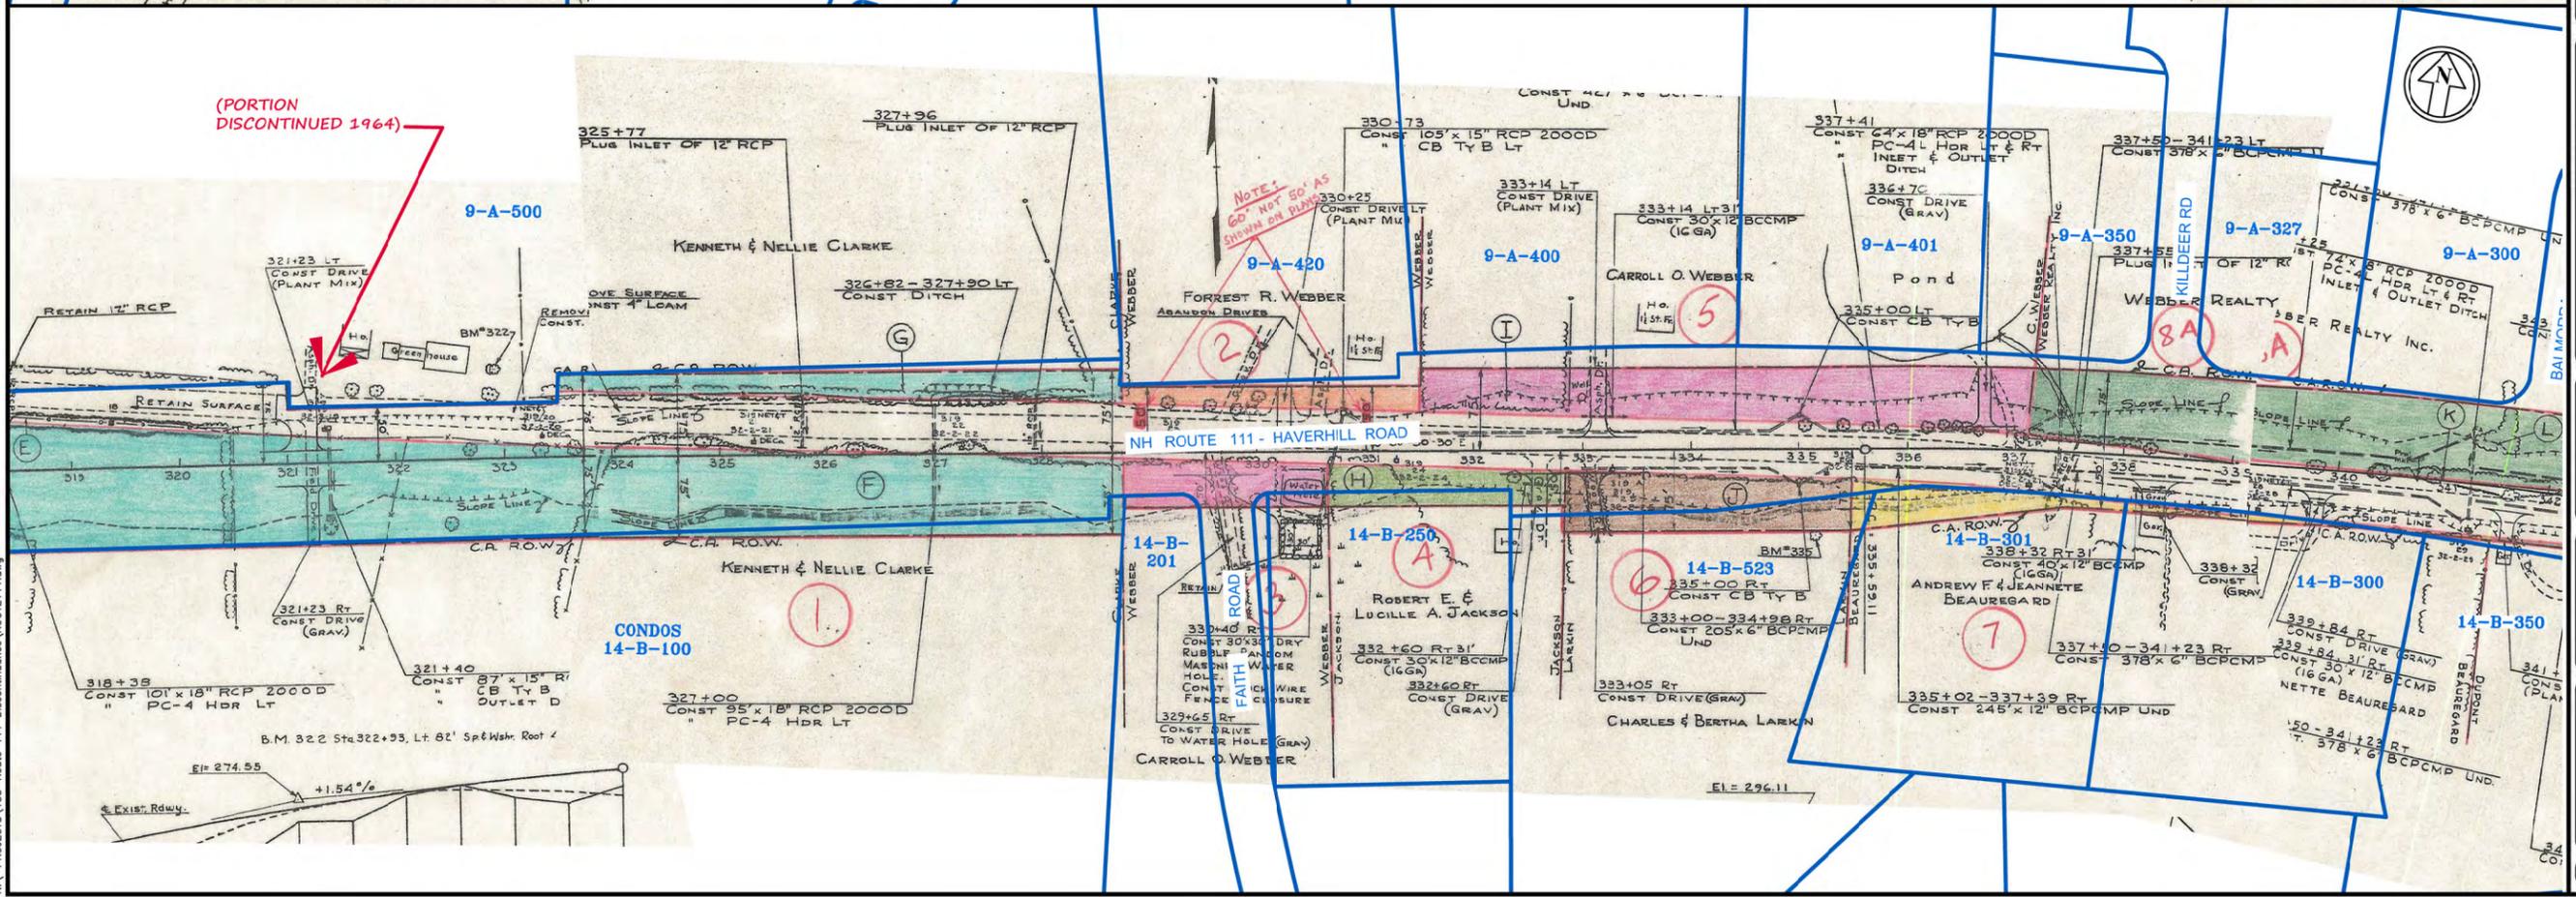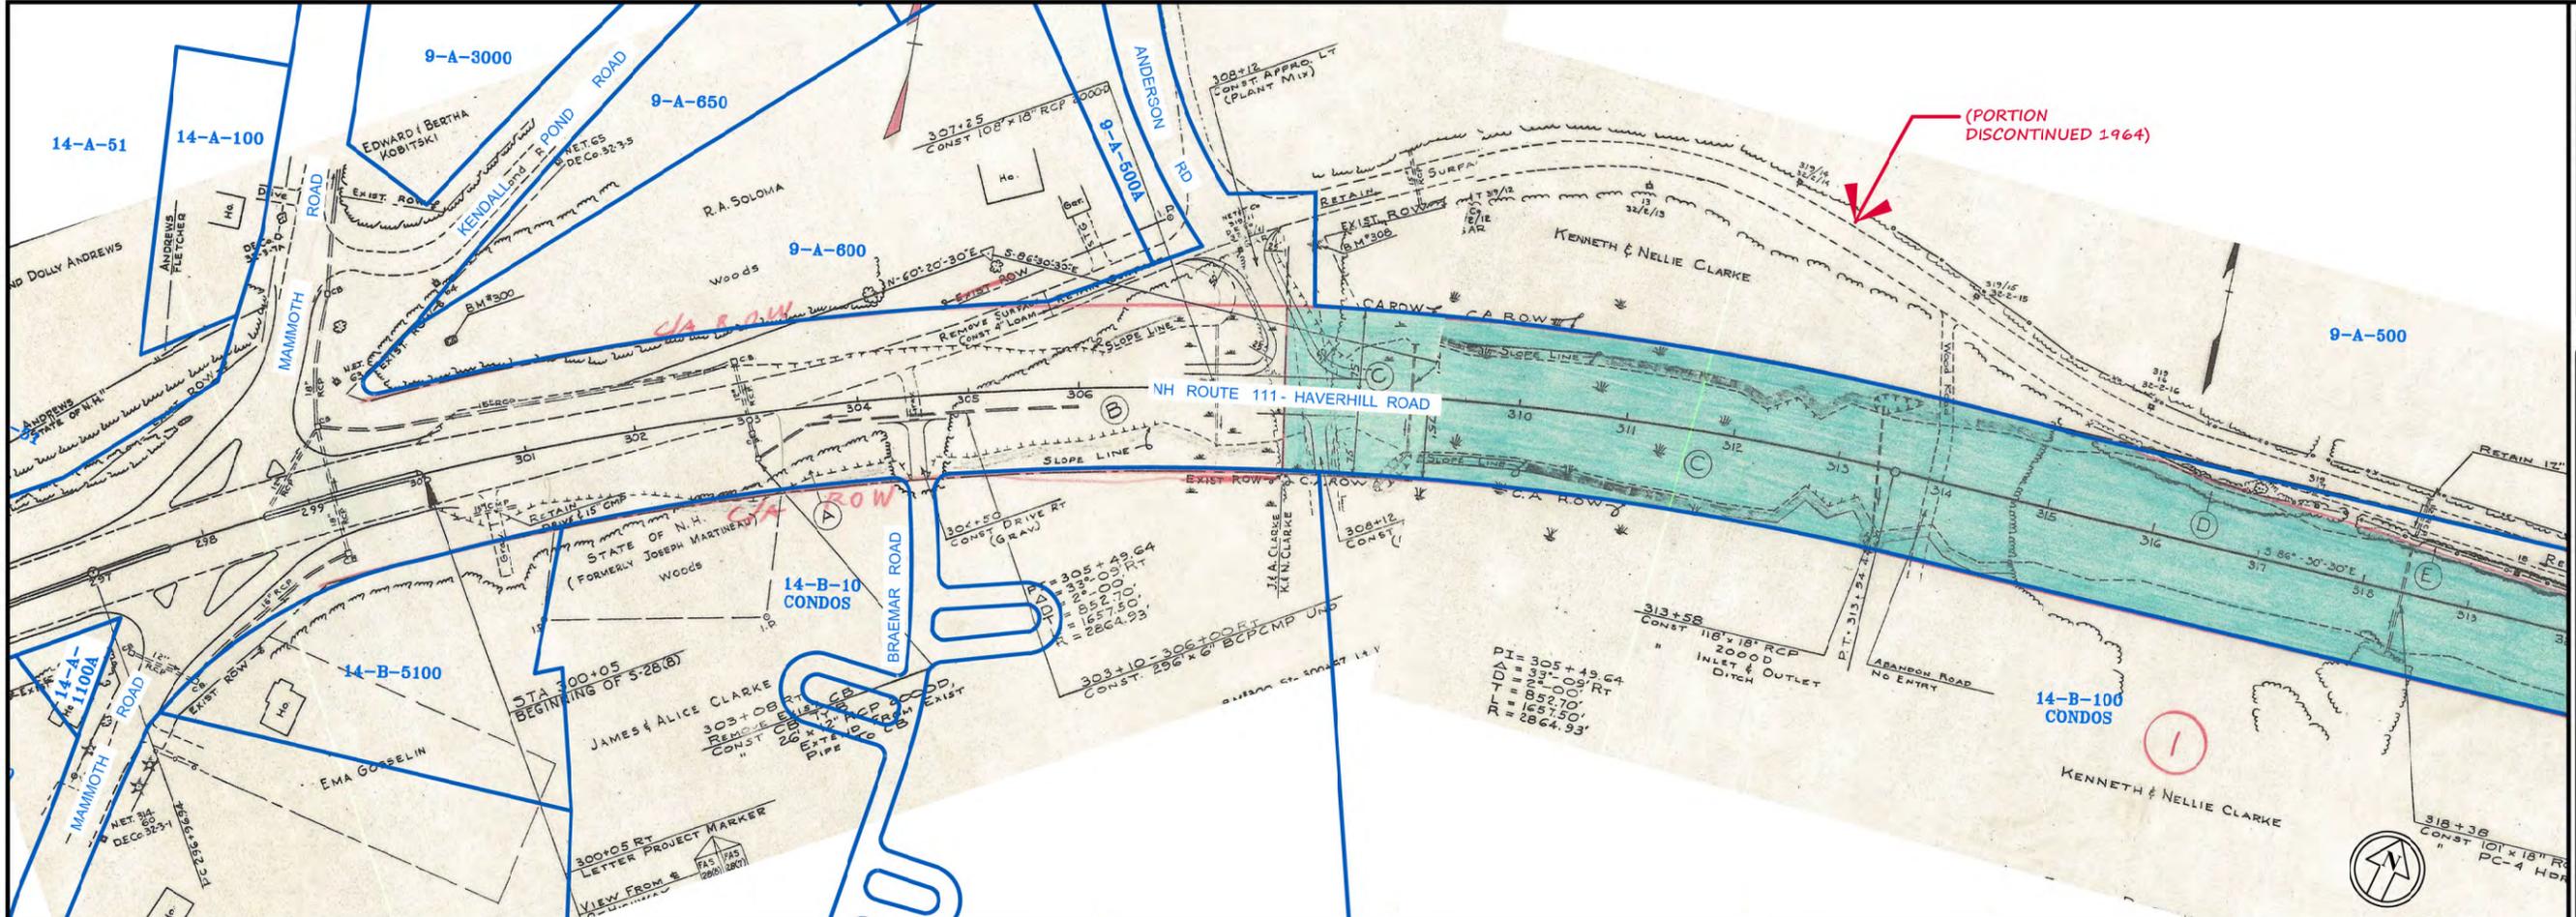

N:\PROJECTS\153-Route 111 Discontinuance\ROUTE111.dwg



The Dubai Group, Inc.


84 Range Road
Windham, NH 03087
603-458-6462

Engineers
Planners
Surveyors

TheDubayGroup.com

NOTES:



1. THE PURPOSE OF THESE PLANS IS TO PROVIDE A GRAPHICAL SUMMARY TOOL IDENTIFYING POSSIBLE AREAS FOR ROAD DISCONTINUANCES ALONG A PORTION OF NH ROUTE 111.
2. INFORMATION SHOWN IS TAKEN FROM NHDOT ROUTE 111 CONSTRUCTION PLANS FAS-28(8) & S 28(3) DATED 1962 & 1955, AS ANNOTATED BY NHDOT RIGHT OF WAY BUREAU ORIGINAL RECORDS, AND TOWN OF WINDHAM GIS MAPPING.
3. REFER TO NHDOT LETTER TO SELECTMEN DATED 06/27/2012 FOR SPECIFIC RECLASSIFICATION INFORMATION.
4. INFORMATION SHOWN ON THESE PLANS IS APPROXIMATE AND FOR GRAPHICAL INFORMATION ONLY, AND MAY BE INCOMPLETE OR INACCURATE.
5. POSSIBLE WARRANT FOR ANY DISCONTINUANCES PUT FORTH BY THE SELECTMEN SHOULD BE INTERPRETED AND WRITTEN VIA CONSULTATION WITH THE TOWN ATTORNEY, THIS SHOULD BE IN THE FORM OF A SINGLE GENERAL DESCRIPTIVE PACKAGE ALONG BOTH STATE ROAD PROJECTS.
6. TAX MAP LINENWORK, LOT #'S, & RIGHT OF WAY SHOWN IN BLUE ARE APPROXIMATE AND TAKEN FROM TOWN GIS.
7. FOR ANY PARTICULAR PARCEL, ADDITIONAL SURVEY AND LEGAL WORK WOULD BE REQUIRED TO IDENTIFY AND ESTABLISH SPECIFIC LIMITS AND DISPOSITION.

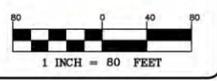

DRAWN BY: WA
 CHECKED BY: KR
 DATE: JAN. 10, 2015
 SCALE: 1"=80'
 FILE: ROUTE111
 DEED REF: -

PREPARED FOR:
TOWN OF WINDHAM
 BOARD OF SELECTMEN
 4 NORTH LOWELL ROAD
 WINDHAM, NH 03087

SHEET TITLE:
DISCONTINUANCE EVALUATION PLANS

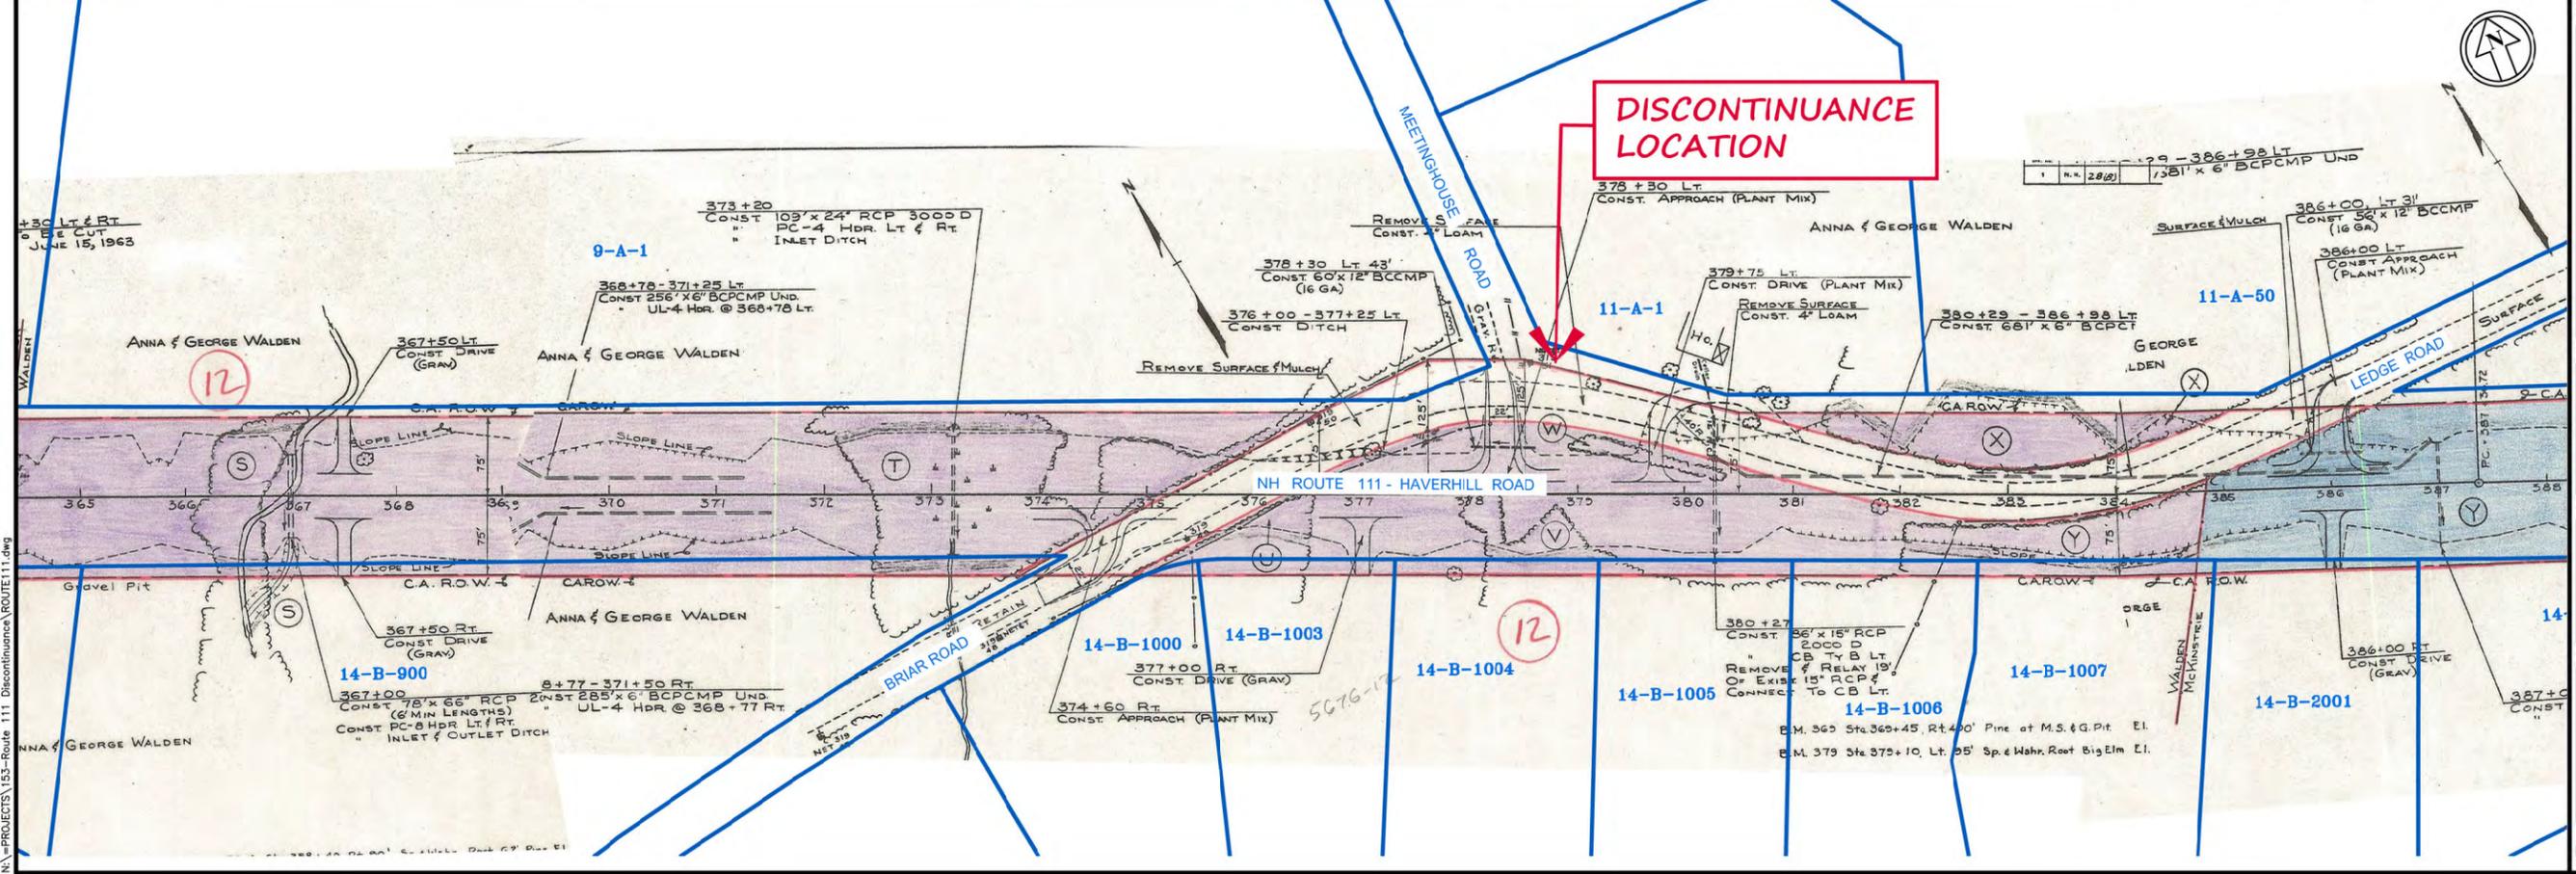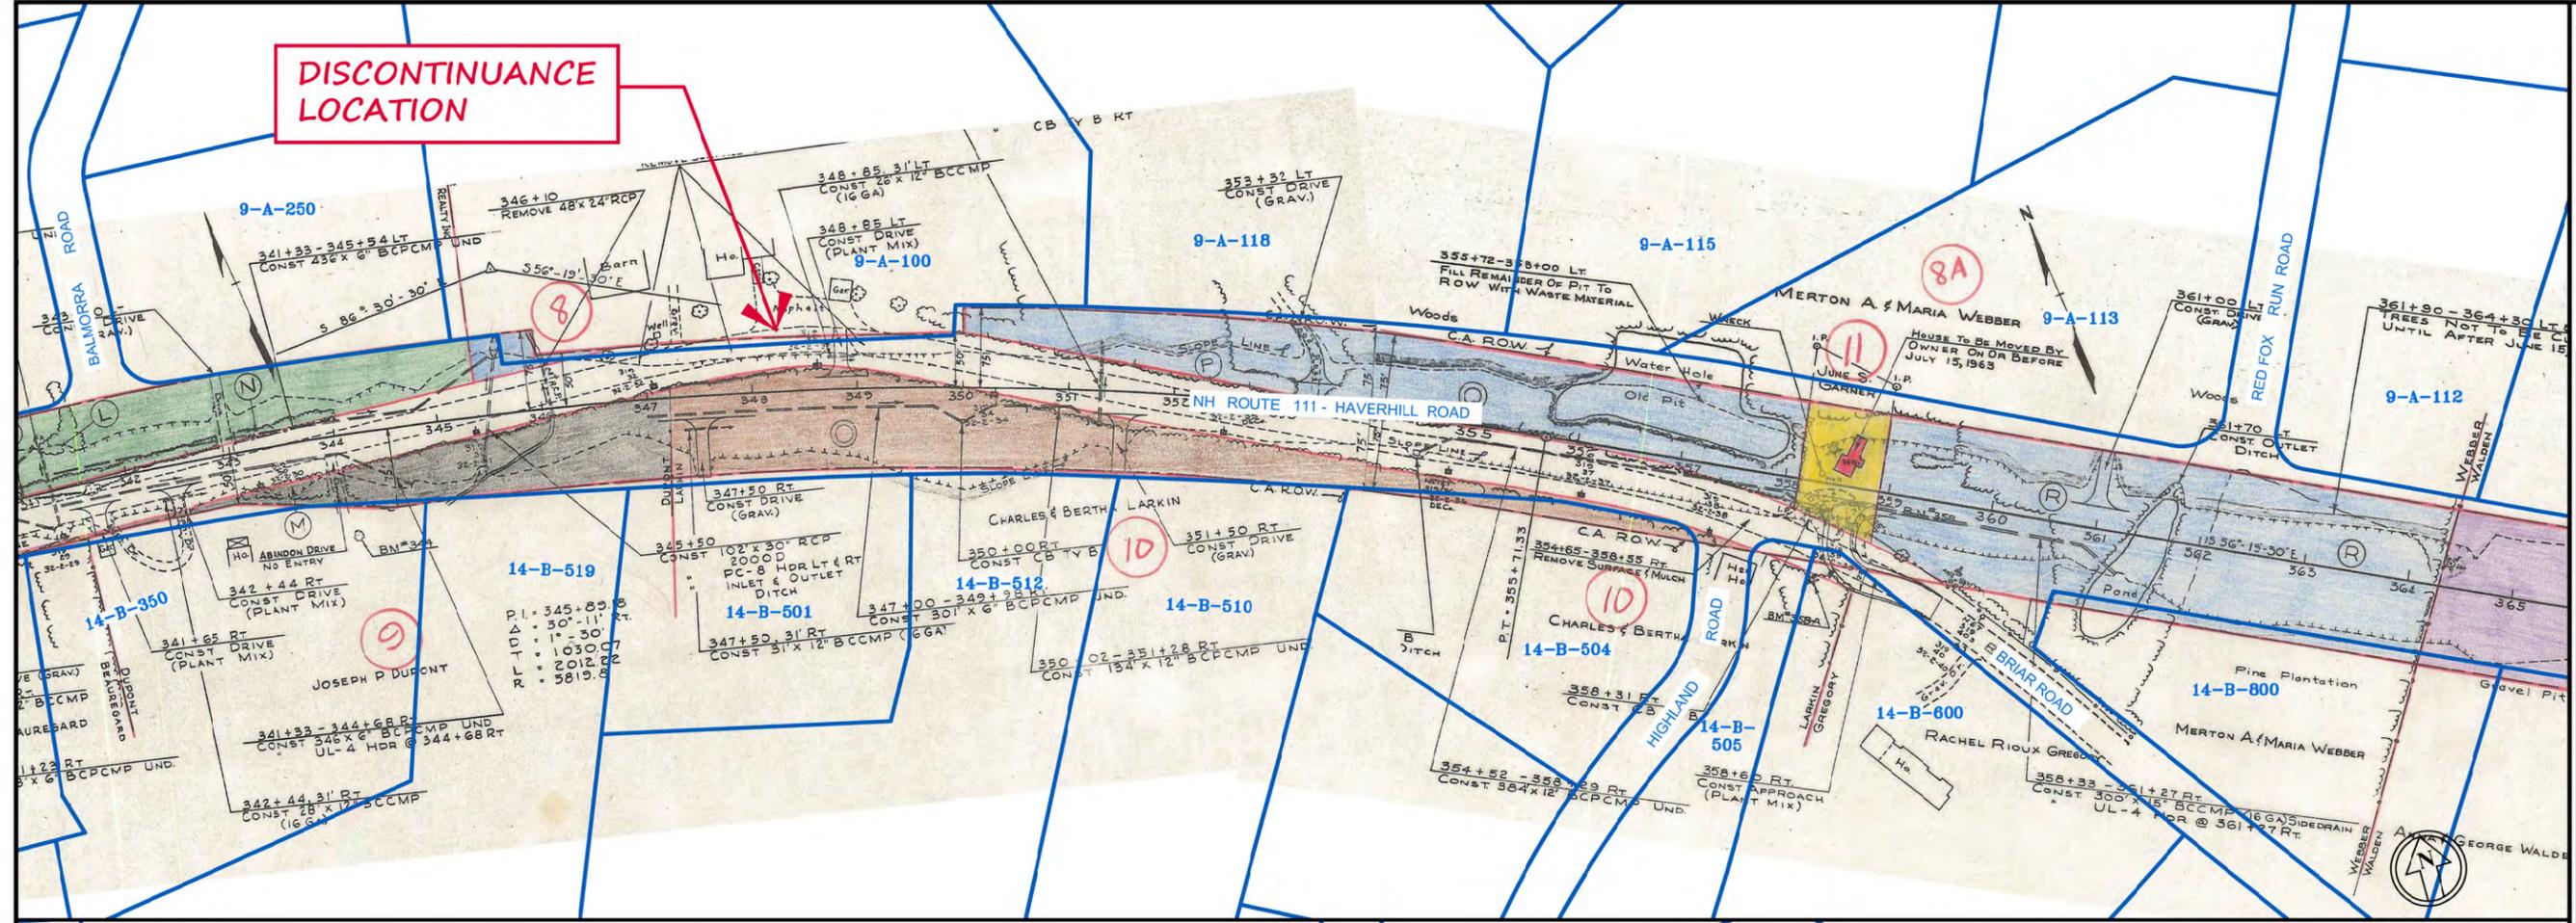

N:\PROJECTS\153-Route 111 Discontinuance\ROUTE111.dwg




The Dubai Group, Inc.
84 Range Road
Windham, NH 03087
603-458-6462

Engineers
Planners
Surveyors

TheDubayGroup.com

NOTES:

1. THE PURPOSE OF THESE PLANS IS TO PROVIDE A GRAPHICAL SUMMARY TOOL IDENTIFYING POSSIBLE AREAS FOR ROAD DISCONTINUANCES ALONG A PORTION OF NH ROUTE 111.
2. INFORMATION SHOWN IS TAKEN FROM NHDOT ROUTE 111 CONSTRUCTION PLANS FAS-28(8) & S 28(3) DATED 1962 & 1955, AS ANNOTATED BY NHDOT RIGHT OF WAY BUREAU ORIGINAL RECORDS, AND TOWN OF WINDHAM GIS MAPPING.
3. REFER TO NHDOT LETTER TO SELECTMEN DATED 06/27/2012 FOR SPECIFIC RECLASSIFICATION INFORMATION.
4. INFORMATION SHOWN ON THESE PLANS IS APPROXIMATE AND FOR GRAPHICAL INFORMATION ONLY, AND MAY BE INCOMPLETE OR INACCURATE.
5. POSSIBLE WARRANT FOR ANY DISCONTINUANCES PUT FORTH BY THE SELECTMEN SHOULD BE INTERPRETED AND WRITTEN VIA CONSULTATION WITH THE TOWN ATTORNEY, THIS SHOULD BE IN THE FORM OF A SINGLE GENERAL DESCRIPTIVE PACKAGE ALONG BOTH STATE ROAD PROJECTS.
6. TAX MAP LINENWORK, LOT #'S, & RIGHT OF WAY SHOWN IN BLUE ARE APPROXIMATE AND TAKEN FROM TOWN GIS.
7. FOR ANY PARTICULAR PARCEL, ADDITIONAL SURVEY AND LEGAL WORK WOULD BE REQUIRED TO IDENTIFY AND ESTABLISH SPECIFIC LIMITS AND DISPOSITION.


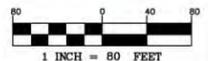


DRAWN BY: WA
CHECKED BY: KR
DATE: JAN. 10, 2015
SCALE: 1"=80'
FILE: ROUTE111
DEED REF: -



PREPARED FOR:
TOWN OF WINDHAM
BOARD OF SELECTMEN
4 NORTH LOWELL ROAD
WINDHAM, NH 03087

SHEET TITLE:
DISCONTINUANCE EVALUATION PLANS

PROJECT #153 SHEET 4 of 7

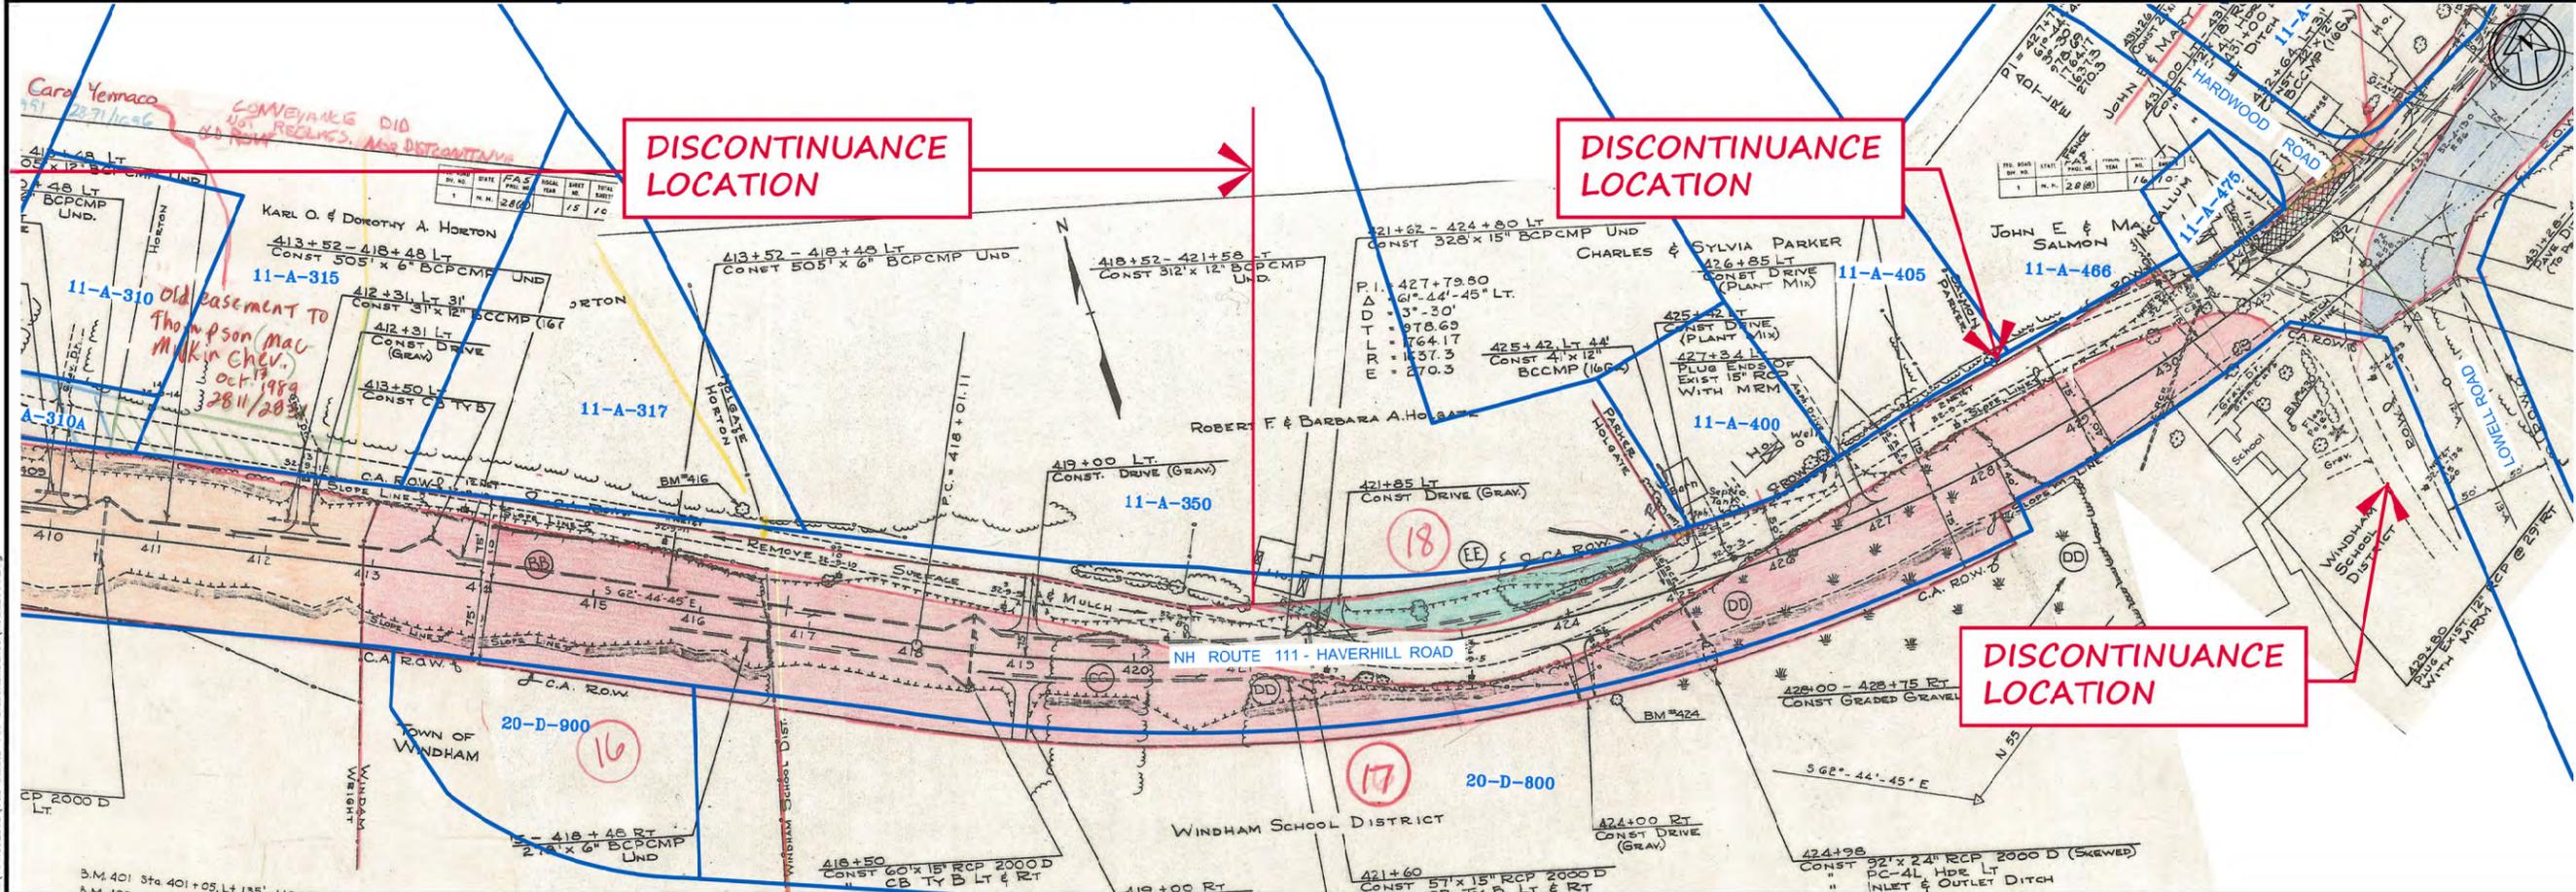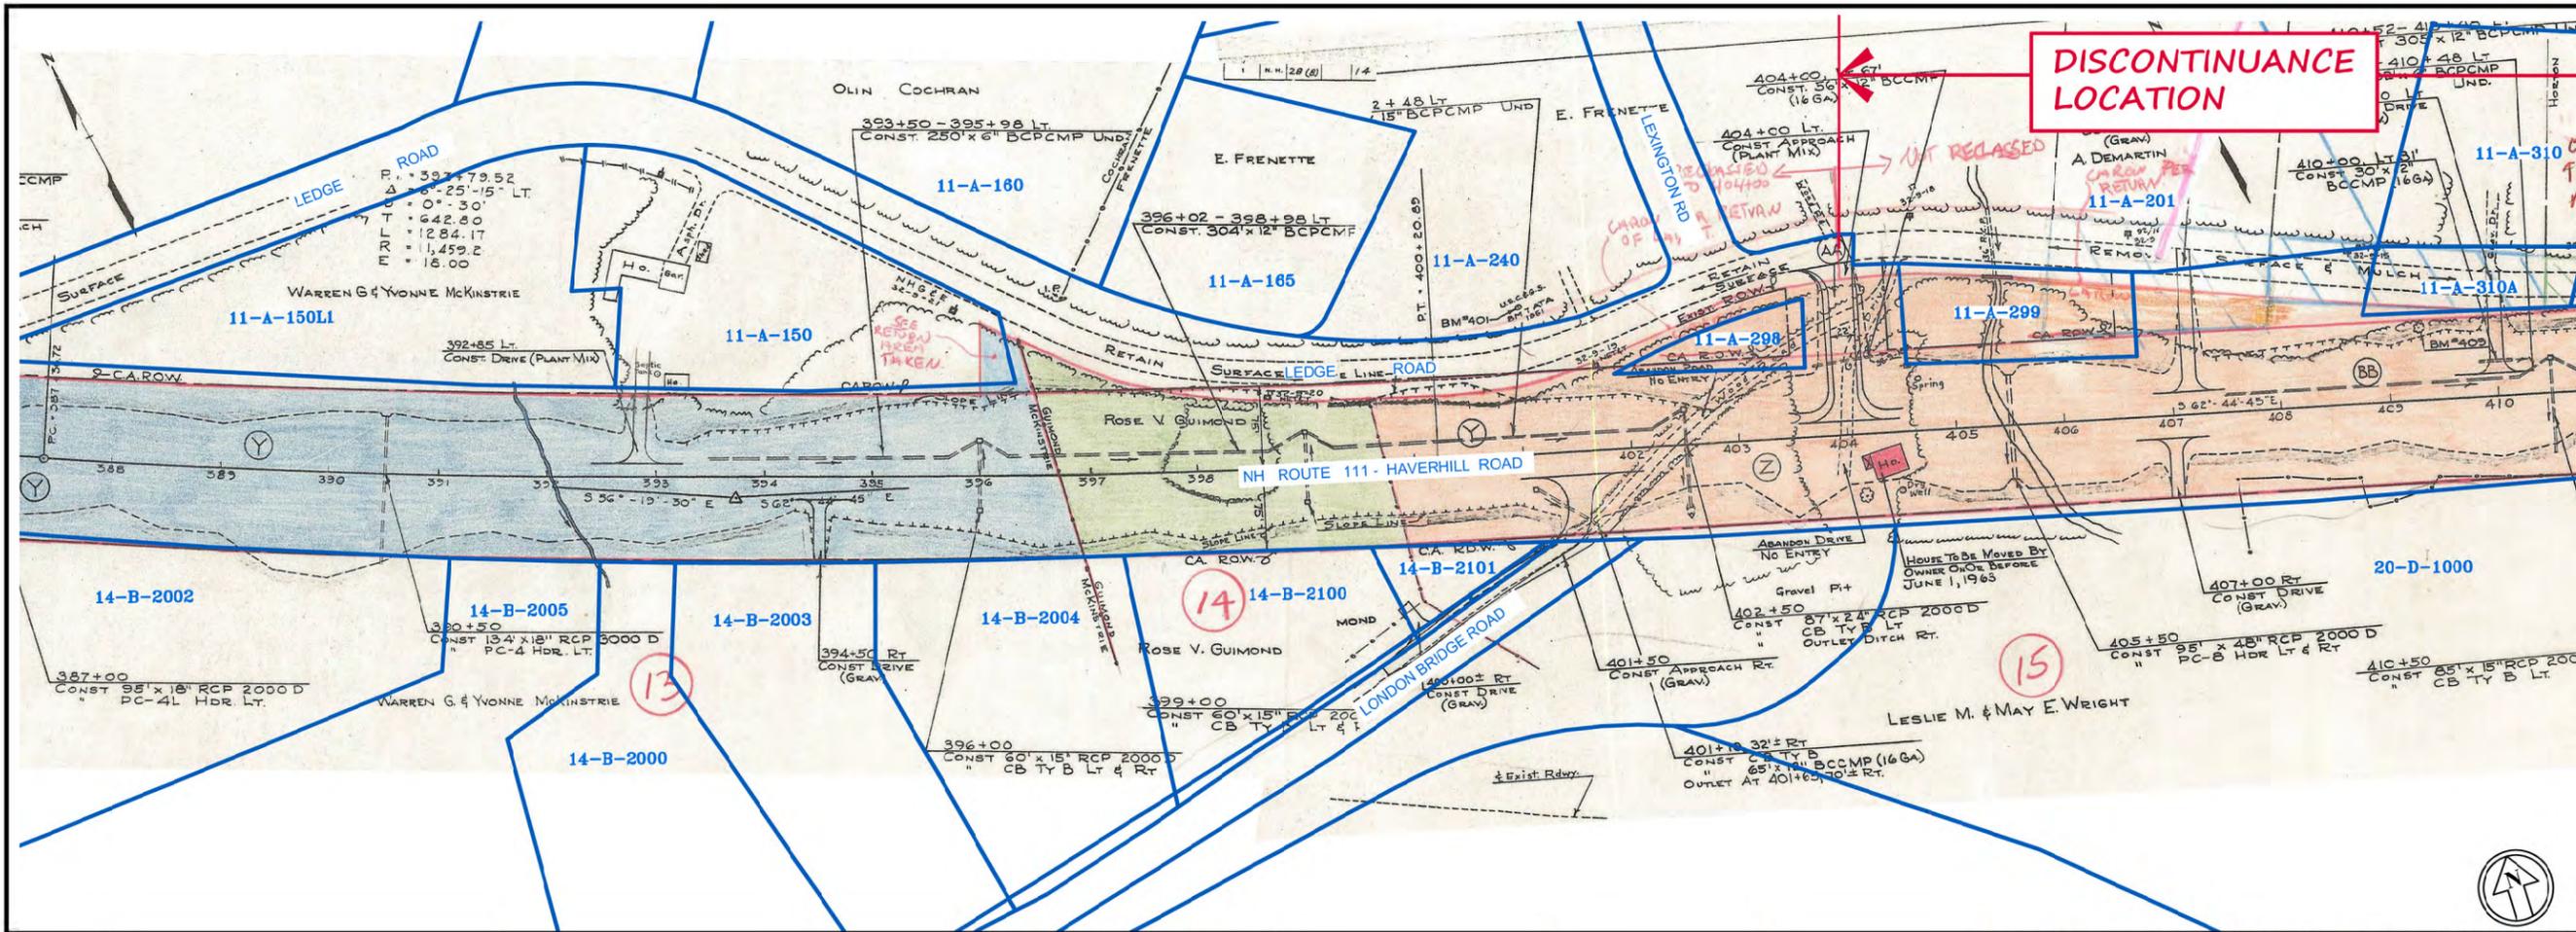

N:\PROJECTS\153-Route 111 Discontinuance\ROUTE111.dwg

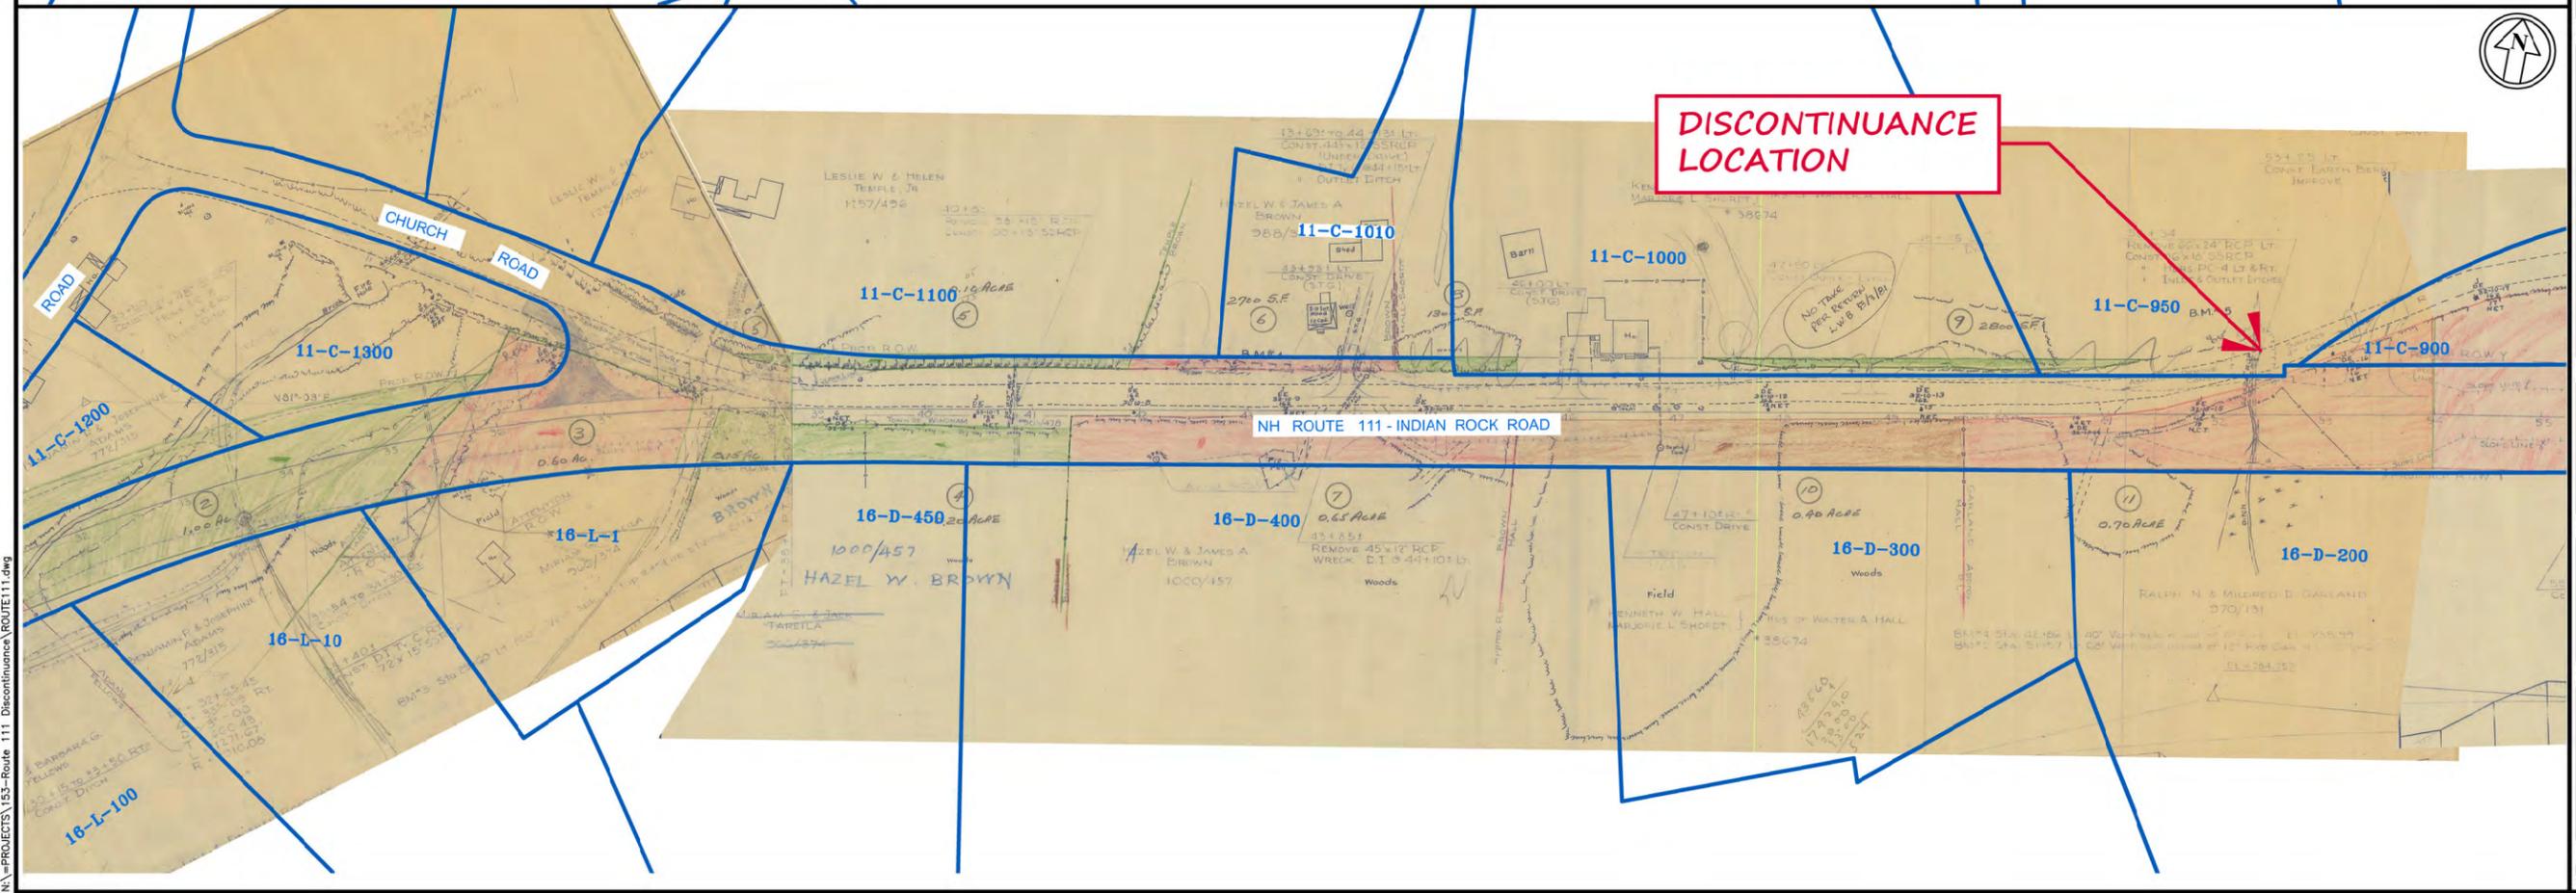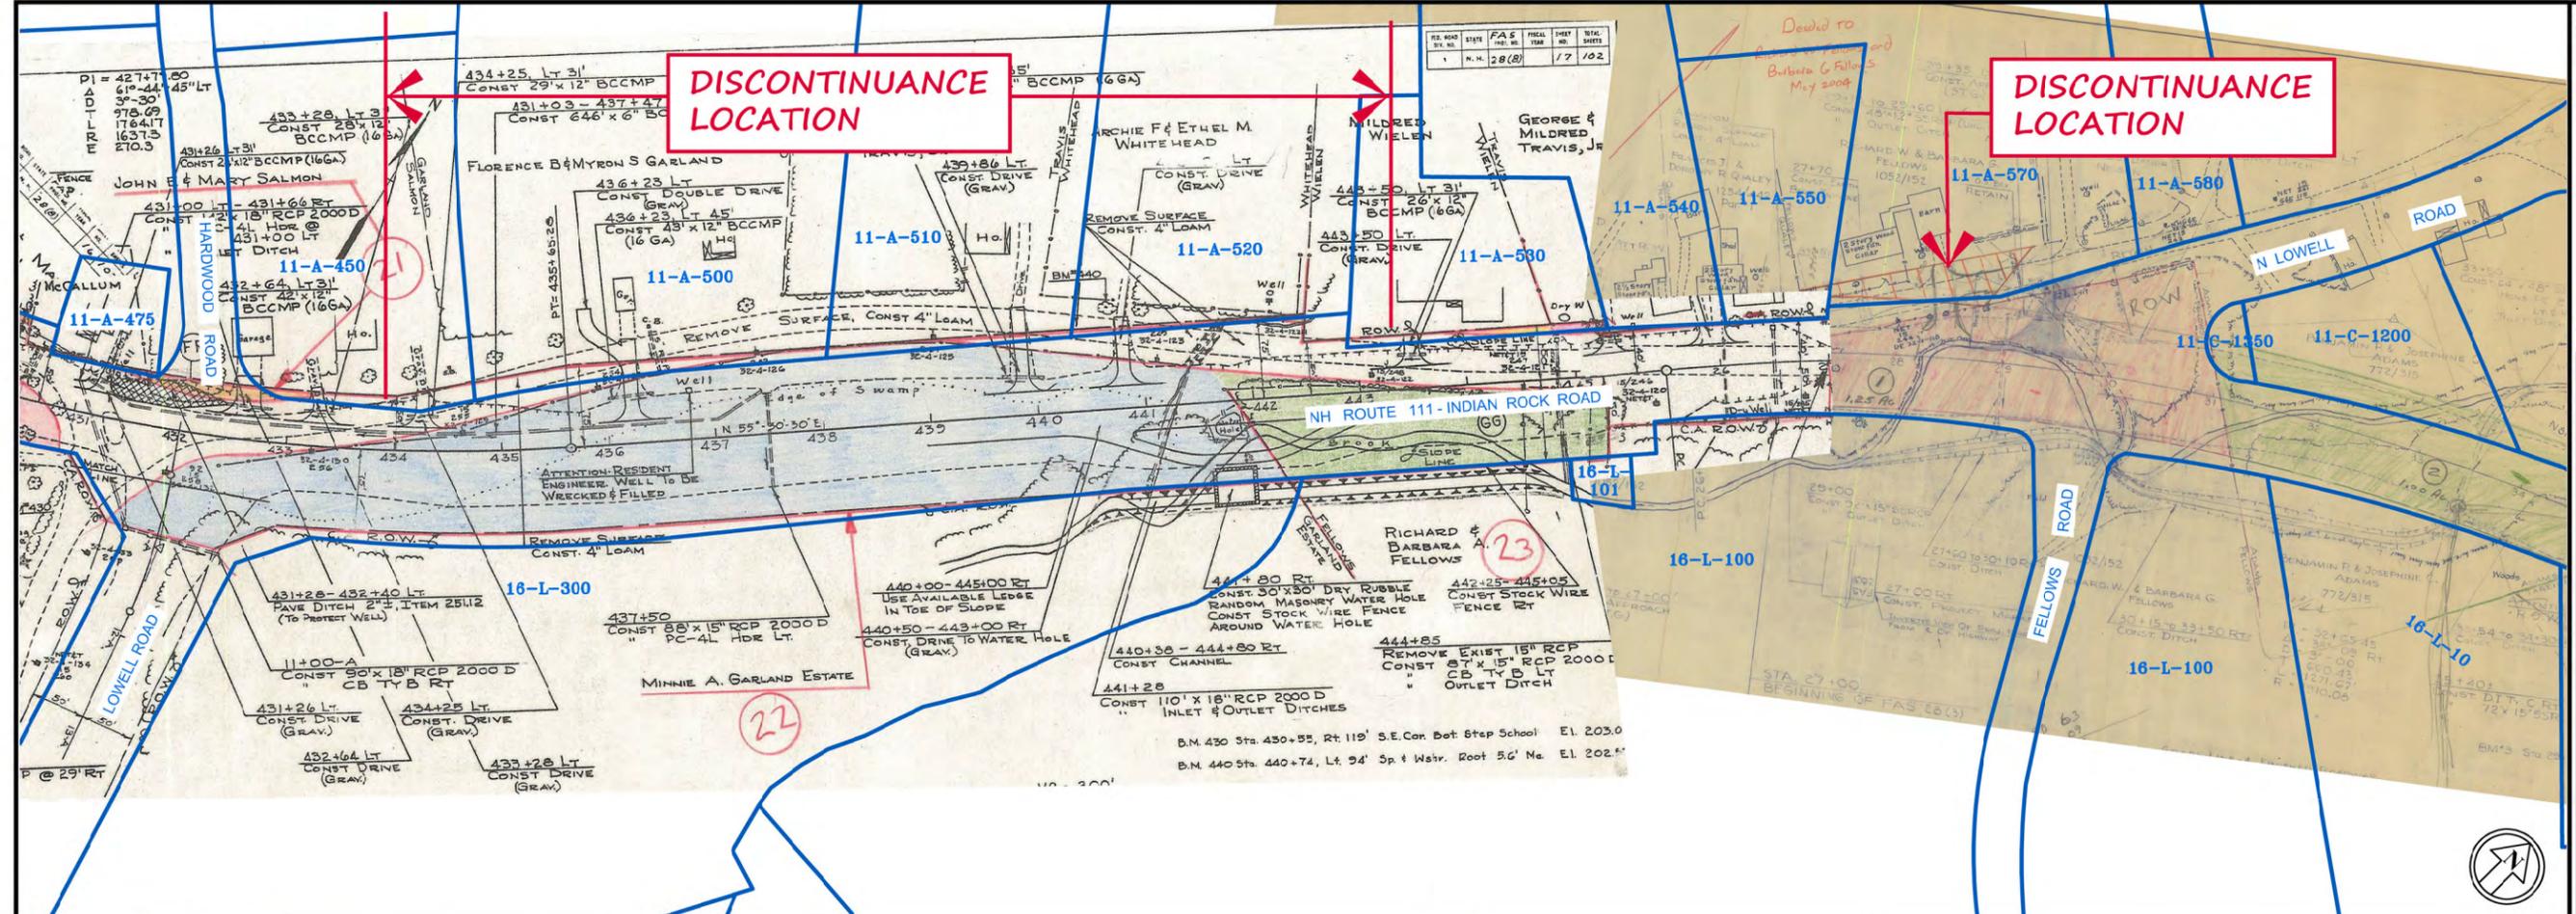

The Dubai Group, Inc.
 84 Range Road
 Windham, NH 03087
 603-458-6462

Engineers
 Planners
 Surveyors

TheDubayGroup.com

- NOTES:**
1. THE PURPOSE OF THESE PLANS IS TO PROVIDE A GRAPHICAL SUMMARY TOOL IDENTIFYING POSSIBLE AREAS FOR ROAD DISCONTINUANCES ALONG A PORTION OF NH ROUTE 111.
 2. INFORMATION SHOWN IS TAKEN FROM NHDOT ROUTE 111 CONSTRUCTION PLANS FAS-28(8) & S 28(3) DATED 1962 & 1955, AS ANNOTATED BY NHDOT RIGHT OF WAY BUREAU ORIGINAL RECORDS, AND TOWN OF WINDHAM GIS MAPPING.
 3. REFER TO NHDOT LETTER TO SELECTMEN DATED 06/27/2012 FOR SPECIFIC RECLASSIFICATION INFORMATION.
 4. INFORMATION SHOWN ON THESE PLANS IS APPROXIMATE AND FOR GRAPHICAL INFORMATION ONLY, AND MAY BE INCOMPLETE OR INACCURATE.
 5. POSSIBLE WARRANT FOR ANY DISCONTINUANCES PUT FORTH BY THE SELECTMEN SHOULD BE INTERPRETED AND WRITTEN VIA CONSULTATION WITH THE TOWN ATTORNEY, THIS SHOULD BE IN THE FORM OF A SINGLE GENERAL DESCRIPTIVE PACKAGE ALONG BOTH STATE ROAD PROJECTS.
 6. TAX MAP LINENWORK, LOT #'S, & RIGHT OF WAY SHOWN IN BLUE ARE APPROXIMATE AND TAKEN FROM TOWN GIS.
 7. FOR ANY PARTICULAR PARCEL, ADDITIONAL SURVEY AND LEGAL WORK WOULD BE REQUIRED TO IDENTIFY AND ESTABLISH SPECIFIC LIMITS AND DISPOSITION.



1 INCH = 80 FEET

DRAWN BY: WA
 CHECKED BY: KR
 DATE: JAN. 10, 2015
 SCALE: 1"=80'
 FILE: ROUTE111
 DEED REF: -

PREPARED FOR:
TOWN OF WINDHAM
BOARD OF SELECTMEN
 4 NORTH LOWELL ROAD
 WINDHAM, NH 03087

SHEET TITLE:
DISCONTINUANCE EVALUATION PLANS

N:\PROJECTS\153-Route 111 Discontinuance\ROUTE111.dwg

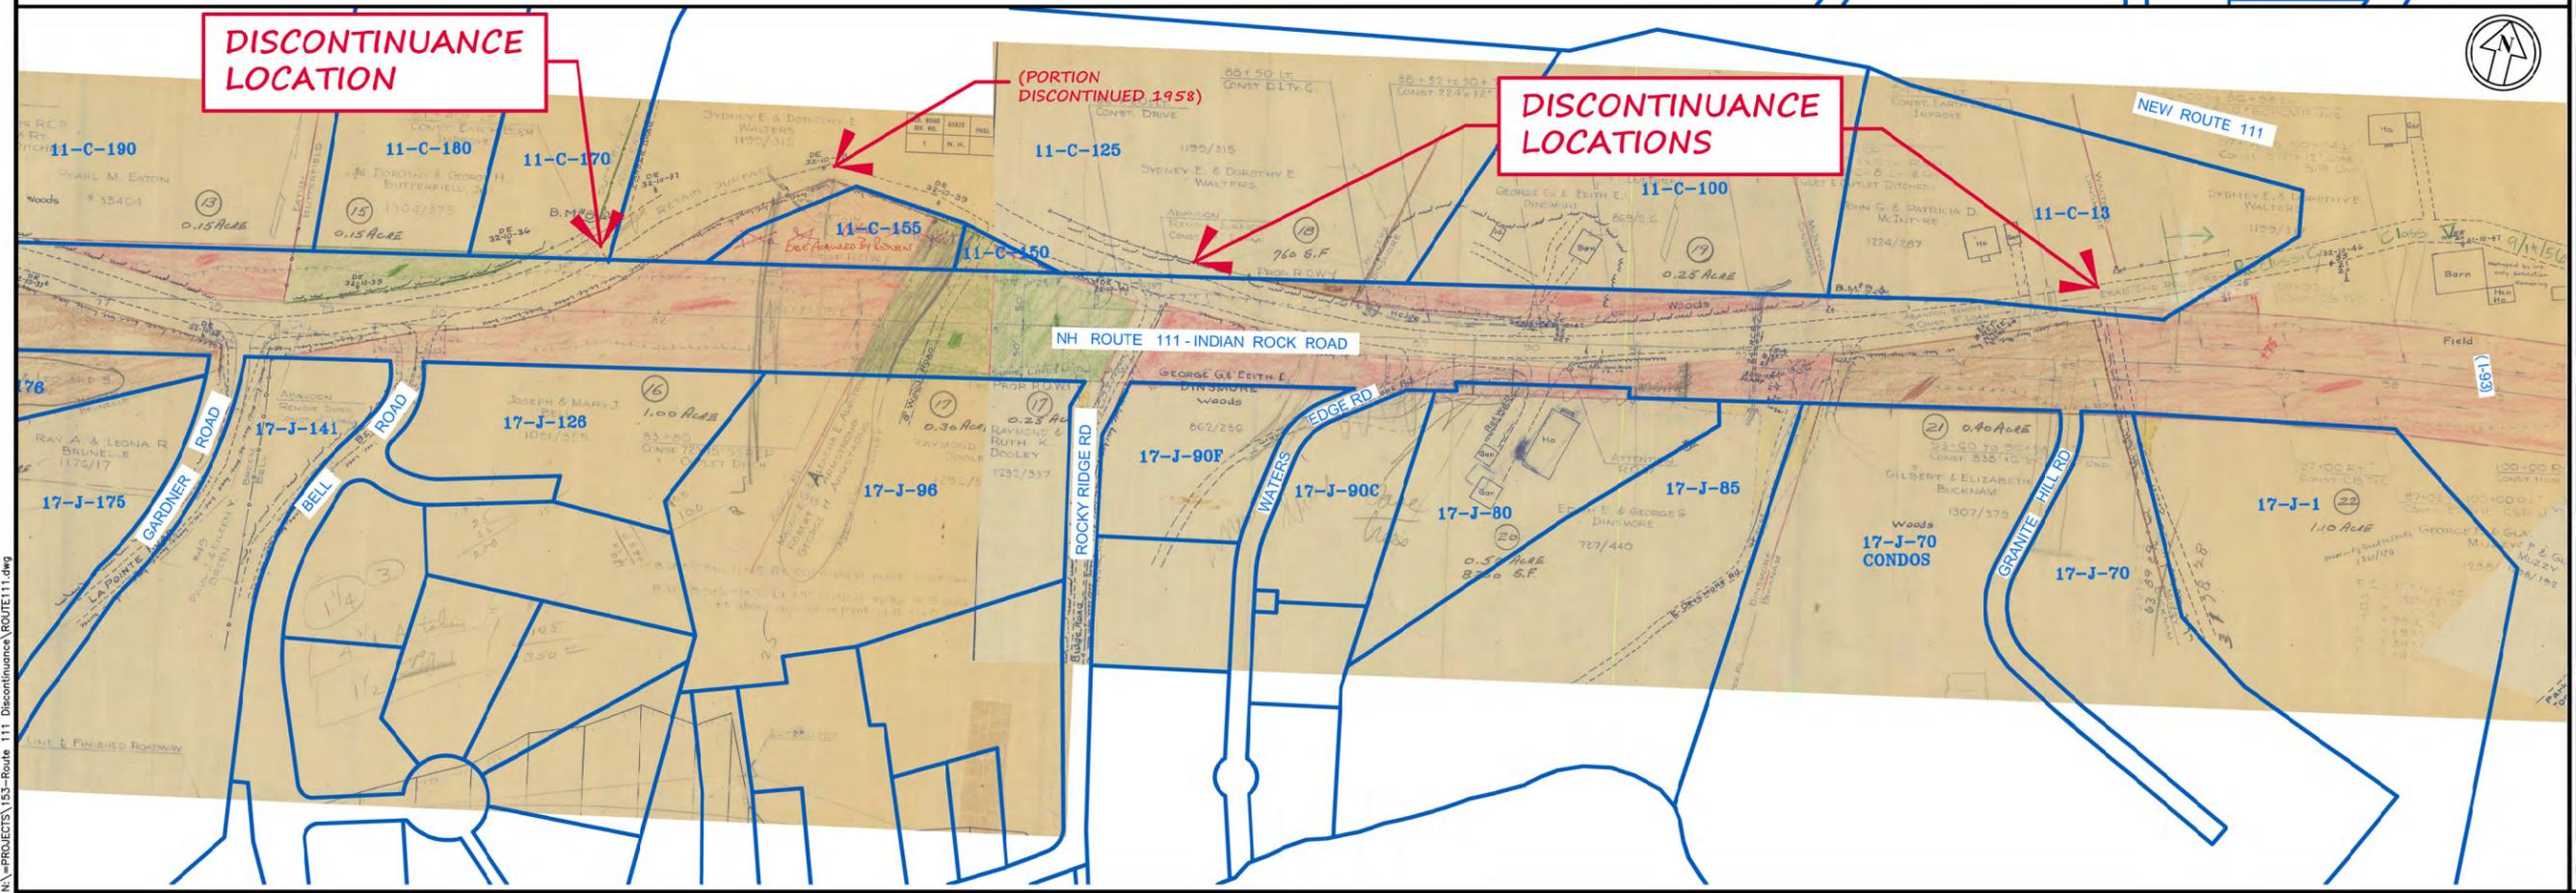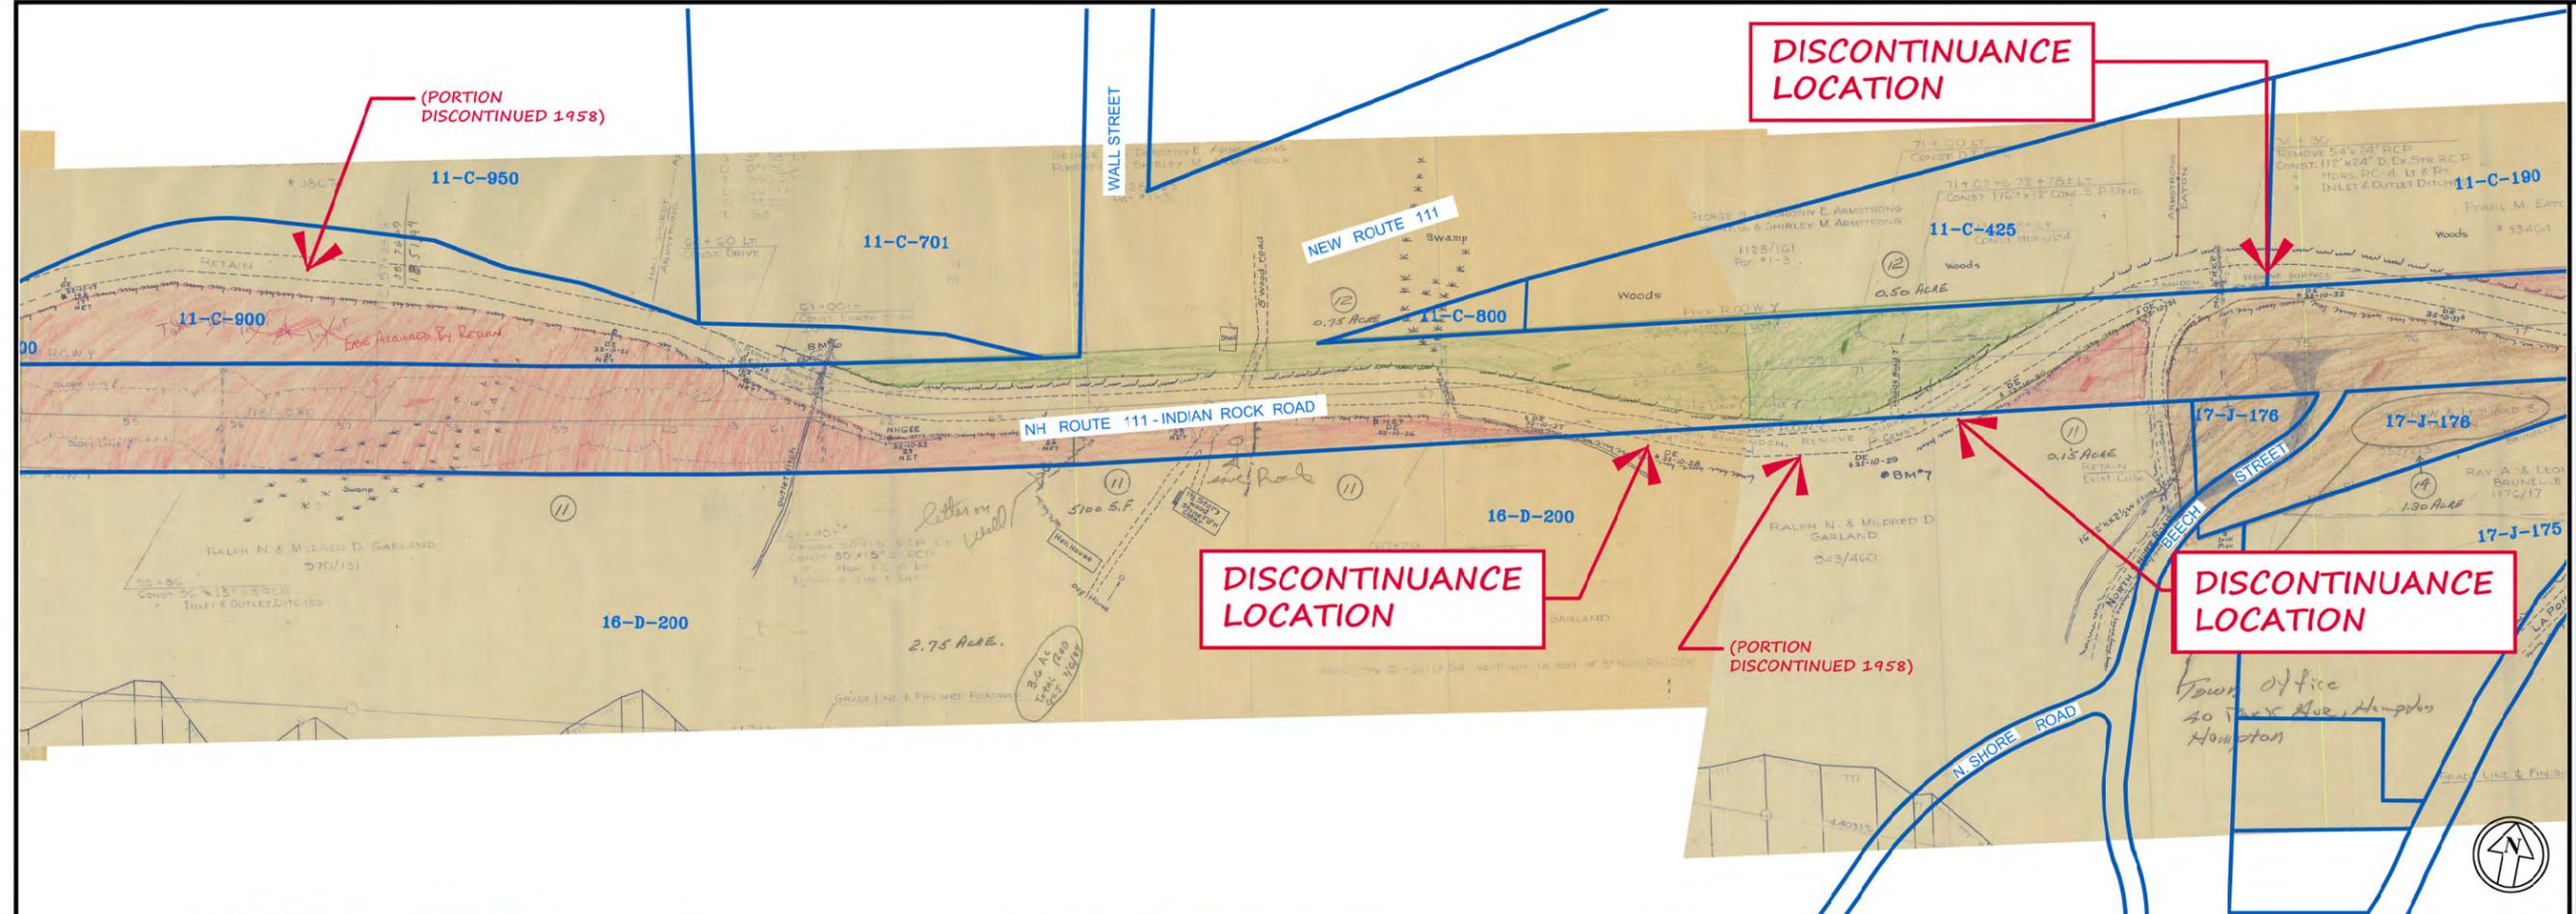


The Dubay Group, Inc.
 84 Range Road
 Windham, NH 03087
 603-458-6462

Engineers
 Planners
 Surveyors

TheDubayGroup.com

NOTES:

1. THE PURPOSE OF THESE PLANS IS TO PROVIDE A GRAPHICAL SUMMARY TOOL IDENTIFYING POSSIBLE AREAS FOR ROAD DISCONTINUANCES ALONG A PORTION OF NH ROUTE 111.
2. INFORMATION SHOWN IS TAKEN FROM NHDOT ROUTE 111 CONSTRUCTION PLANS FAS-28(8) & S 28(3) DATED 1962 & 1955, AS ANNOTATED BY NHDOT RIGHT OF WAY BUREAU ORIGINAL RECORDS, AND TOWN OF WINDHAM GIS MAPPING.
3. REFER TO NHDOT LETTER TO SELECTMEN DATED 06/27/2012 FOR SPECIFIC RECLASSIFICATION INFORMATION.
4. INFORMATION SHOWN ON THESE PLANS IS APPROXIMATE AND FOR GRAPHICAL INFORMATION ONLY, AND MAY BE INCOMPLETE OR INACCURATE.
5. POSSIBLE WARRANT FOR ANY DISCONTINUANCES PUT FORTH BY THE SELECTMEN SHOULD BE INTERPRETED AND WRITTEN VIA CONSULTATION WITH THE TOWN ATTORNEY, THIS SHOULD BE IN THE FORM OF A SINGLE GENERAL DESCRIPTIVE PACKAGE ALONG BOTH STATE ROAD PROJECTS.
6. TAX MAP LINENWORK, LOT #'S, & RIGHT OF WAY SHOWN IN BLUE ARE APPROXIMATE AND TAKEN FROM TOWN GIS.
7. FOR ANY PARTICULAR PARCEL, ADDITIONAL SURVEY AND LEGAL WORK WOULD BE REQUIRED TO IDENTIFY AND ESTABLISH SPECIFIC LIMITS AND DISPOSITION.


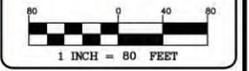


DRAWN BY: WA
 CHECKED BY: KR
 DATE: JAN. 10, 2015
 SCALE: 1"=80'
 FILE: ROUTE111
 DEED REF: -

PREPARED FOR:
TOWN OF WINDHAM
BOARD OF SELECTMEN
 4 NORTH LOWELL ROAD
 WINDHAM, NH 03087

SHEET TITLE:
DISCONTINUANCE EVALUATION PLANS

N:\PROJECTS\153-Route 111 Discontinuance\ROUTE111.dwg

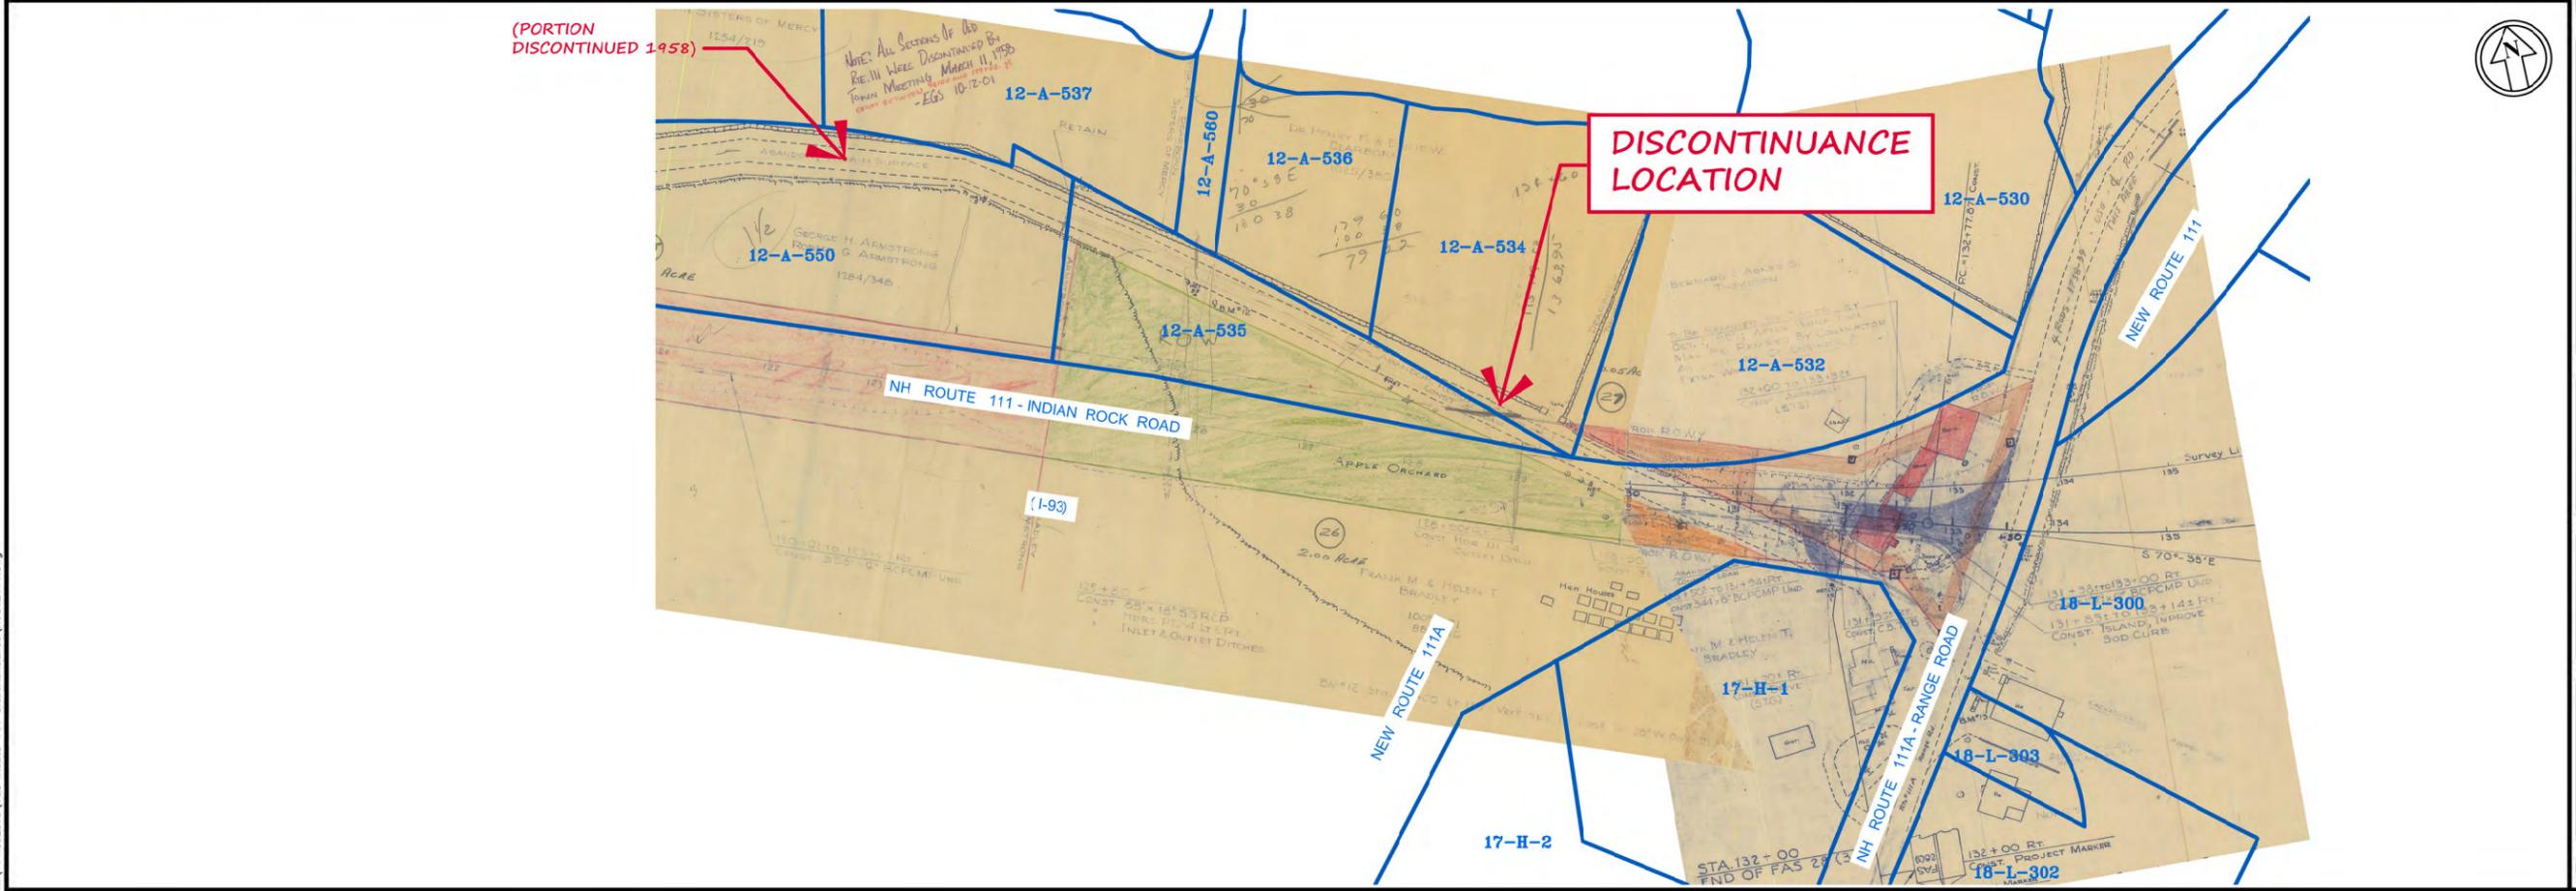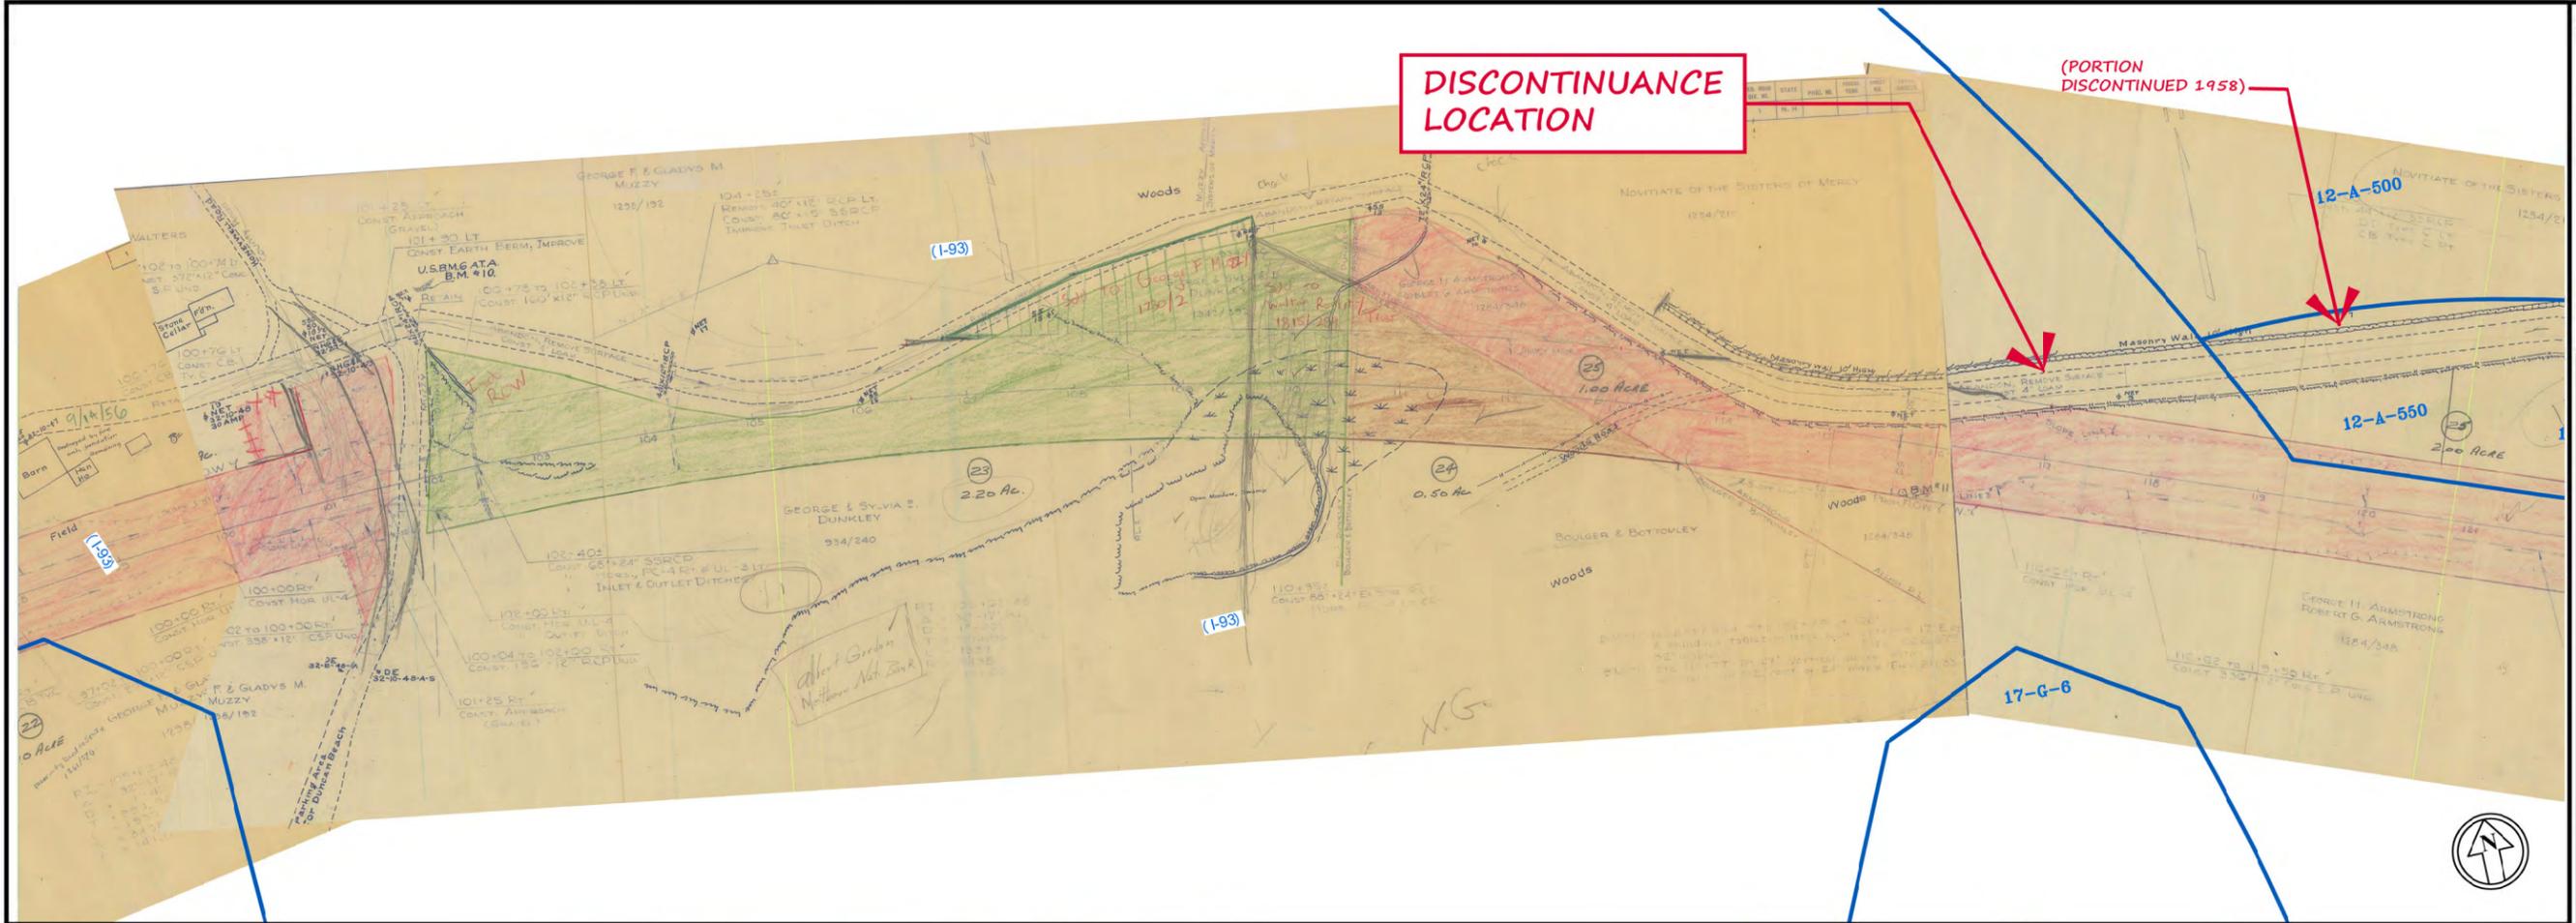

The Dubay Group, Inc.
 84 Range Road
 Windham, NH 03087
 603-458-6462

Engineers
 Planners
 Surveyors

TheDubayGroup.com

- NOTES:**
1. THE PURPOSE OF THESE PLANS IS TO PROVIDE A GRAPHICAL SUMMARY TOOL IDENTIFYING POSSIBLE AREAS FOR ROAD DISCONTINUANCES ALONG A PORTION OF NH ROUTE 111.
 2. INFORMATION SHOWN IS TAKEN FROM NHDOT ROUTE 111 CONSTRUCTION PLANS FAS-28(8) & S 28(3) DATED 1962 & 1955, AS ANNOTATED BY NHDOT RIGHT OF WAY BUREAU ORIGINAL RECORDS, AND TOWN OF WINDHAM GIS MAPPING.
 3. REFER TO NHDOT LETTER TO SELECTMEN DATED 06/27/2012 FOR SPECIFIC RECLASSIFICATION INFORMATION.
 4. INFORMATION SHOWN ON THESE PLANS IS APPROXIMATE AND FOR GRAPHICAL INFORMATION ONLY, AND MAY BE INCOMPLETE OR INACCURATE.
 5. POSSIBLE WARRANT FOR ANY DISCONTINUANCES PUT FORTH BY THE SELECTMEN SHOULD BE INTERPRETED AND WRITTEN VIA CONSULTATION WITH THE TOWN ATTORNEY, THIS SHOULD BE IN THE FORM OF A SINGLE GENERAL DESCRIPTIVE PACKAGE ALONG BOTH STATE ROAD PROJECTS.
 6. TAX MAP LINEWORK, LOT #'S, & RIGHT OF WAY SHOWN IN BLUE ARE APPROXIMATE AND TAKEN FROM TOWN GIS.
 7. FOR ANY PARTICULAR PARCEL, ADDITIONAL SURVEY AND LEGAL WORK WOULD BE REQUIRED TO IDENTIFY AND ESTABLISH SPECIFIC LIMITS AND DISPOSITION.

1 INCH = 80 FEET

DRAWN BY: WA
 CHECKED BY: KR
 DATE: JAN. 10, 2015
 SCALE: 1"=80'
 FILE: ROUTE111
 DEED REF: -

PREPARED FOR:
TOWN OF WINDHAM
BOARD OF SELECTMEN
 4 NORTH LOWELL ROAD
 WINDHAM, NH 03087

SHEET TITLE:
DISCONTINUANCE EVALUATION PLANS